
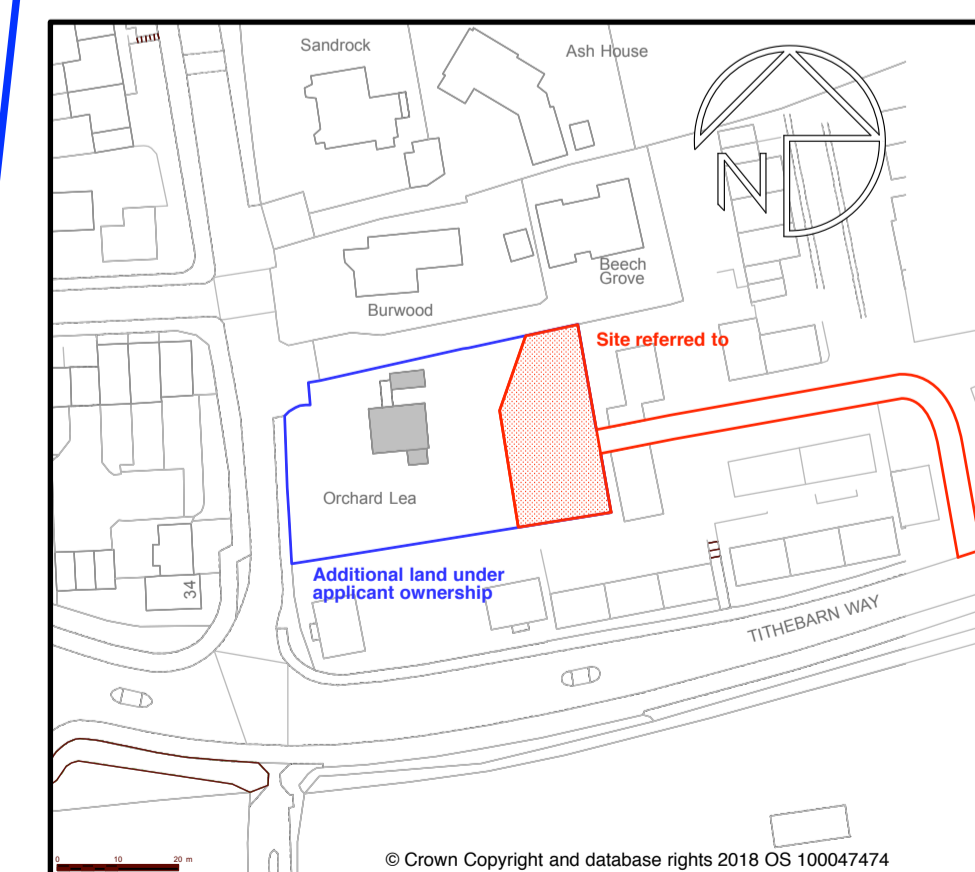


Section A-A 1:100

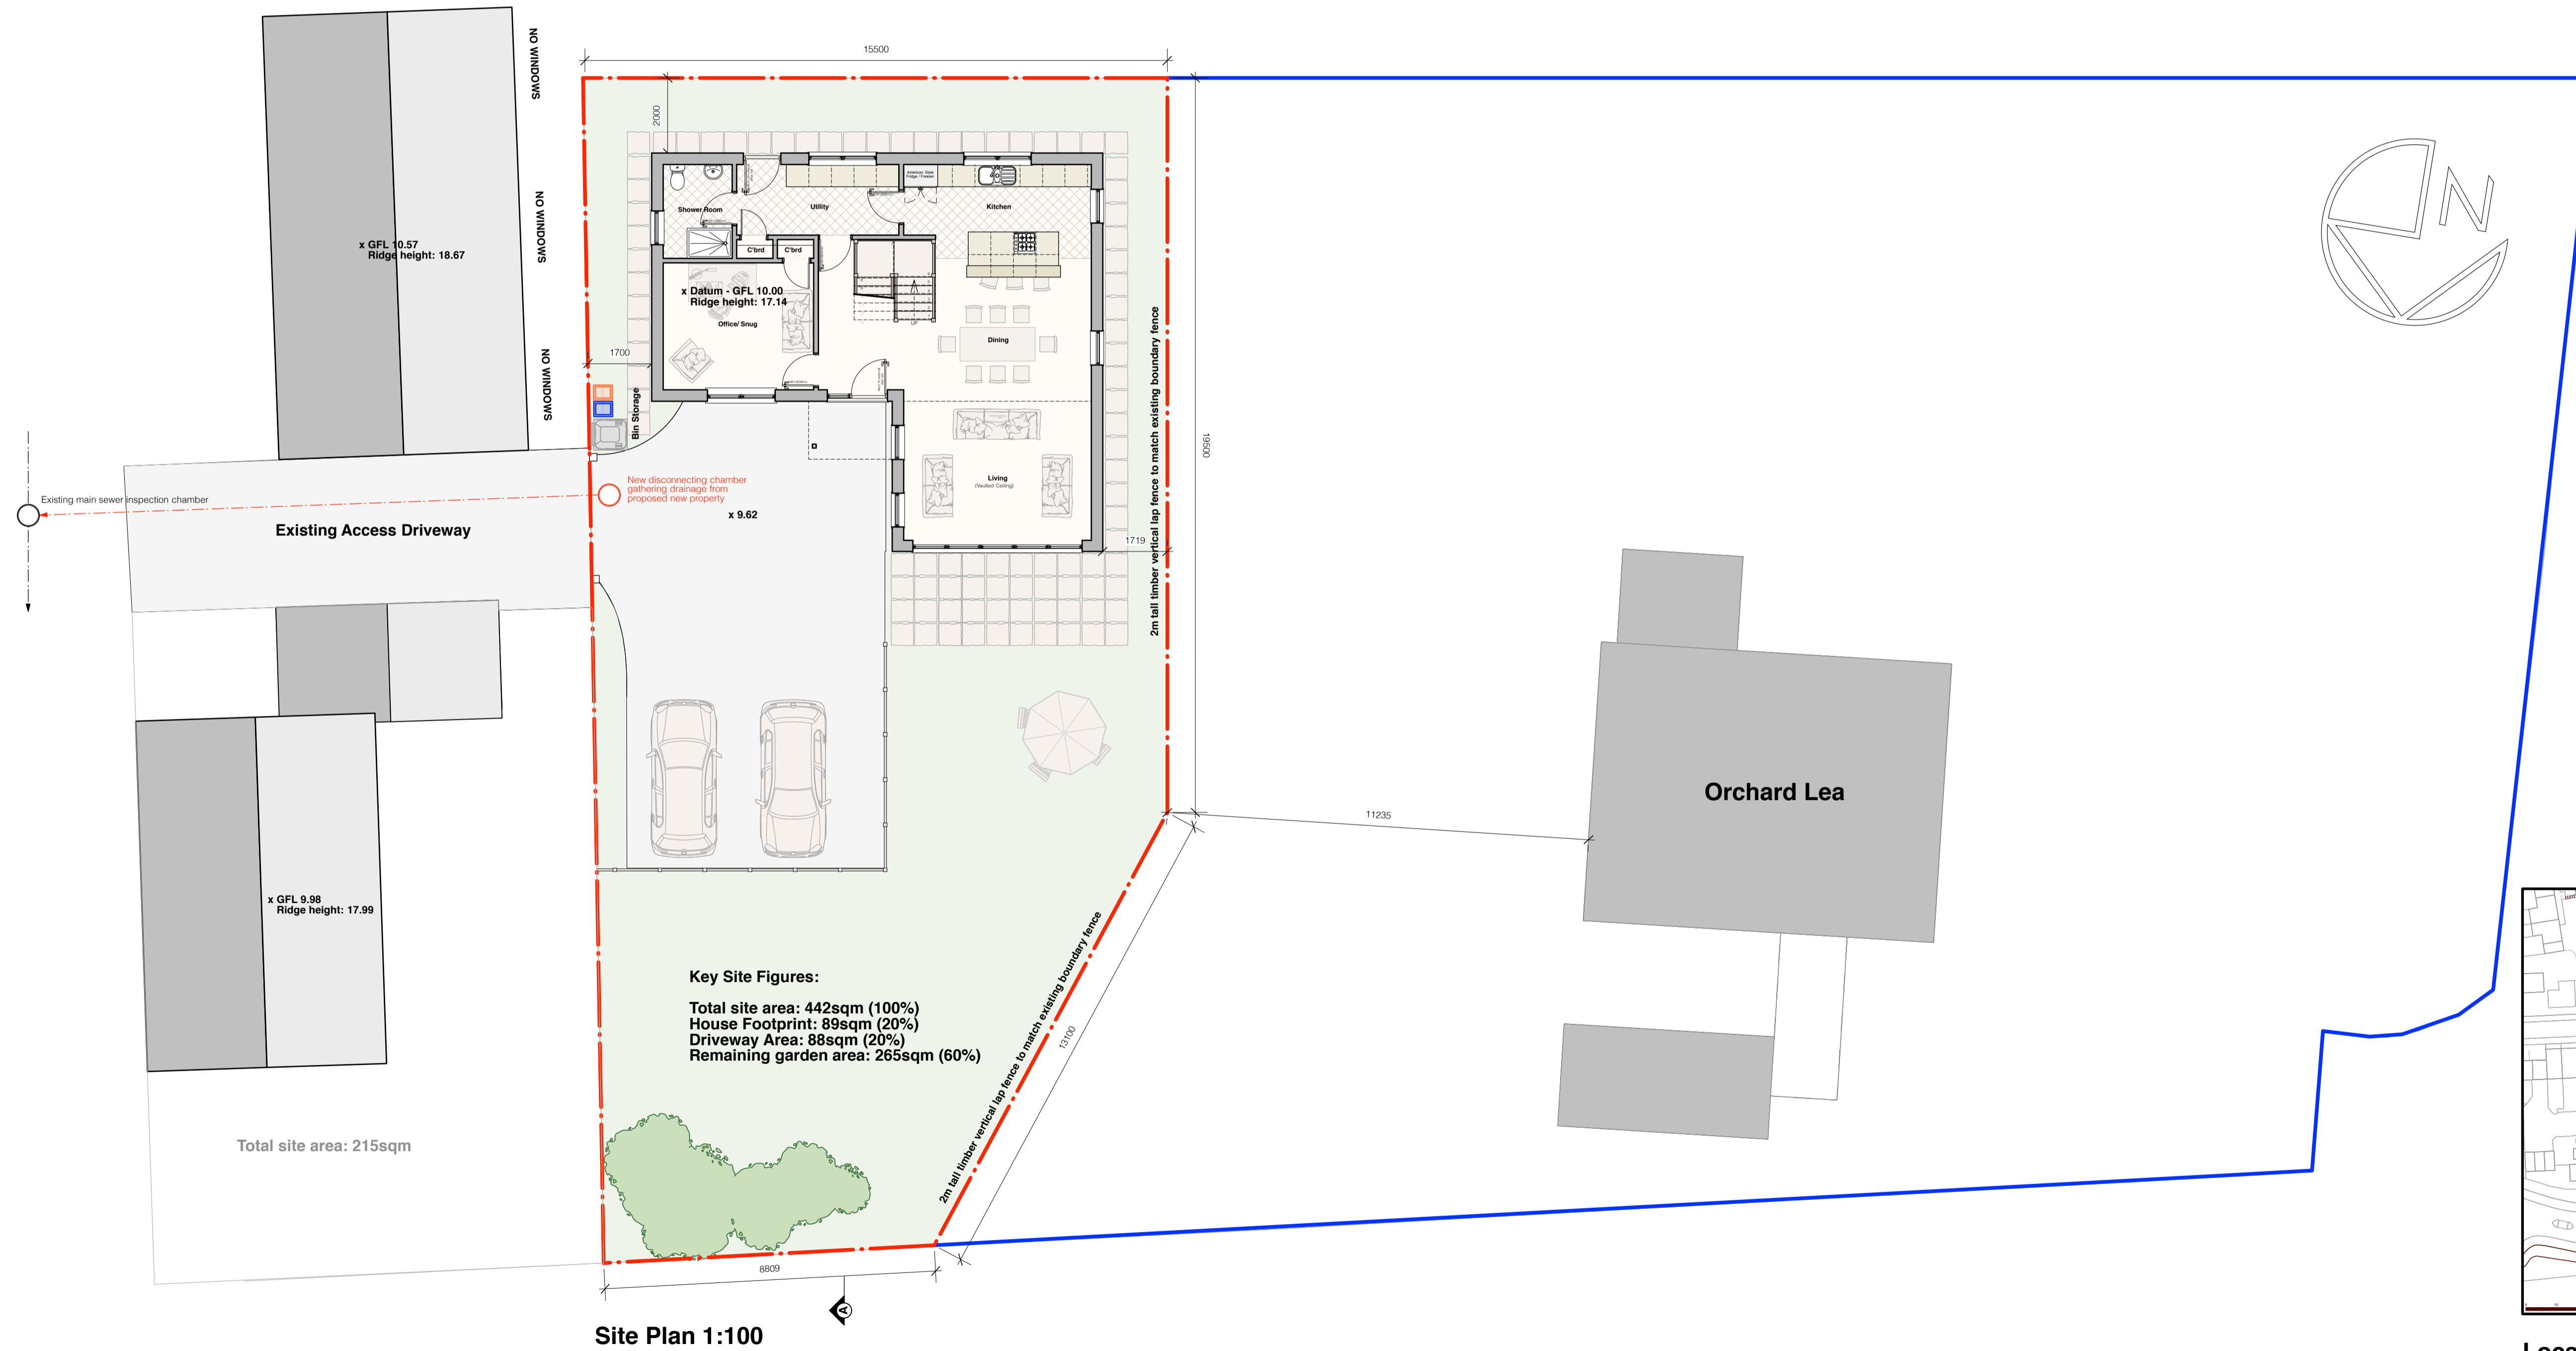

Location Plan 1:1250

Site Address:
Orchard Lea, Pinn Lane, Pinhoe, Exeter, Devon, EX1 3RG

Drawing Title:
Proposed Site Section, Location and Site Plan

Drawing No:
180042.THOMPSON.05PP

Project Type:
New Build

Revision No:

Paper Size:
A1

Date:
Nov 2018

Do not scale off drawings. No work to commence before appropriate approvals are granted. It is the contractor's responsibility to ensure possession of approved drawings. All sizes are to be checked confirmed on site prior to commencement of work/ordering of materials.

Client:
Mr D and Mrs C Thompson

newspace ARCHITECTURE

a: Chants Cottage, Heath Cross, Whitestone, Exeter, Devon, EX4 2HN
t: 01647 61558 m: 07517 490411
e: info@newspacearchitecture.com
w: www.newspacearchitecture.com