
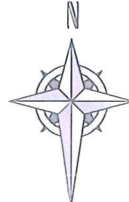



PROPOSED DWELLING

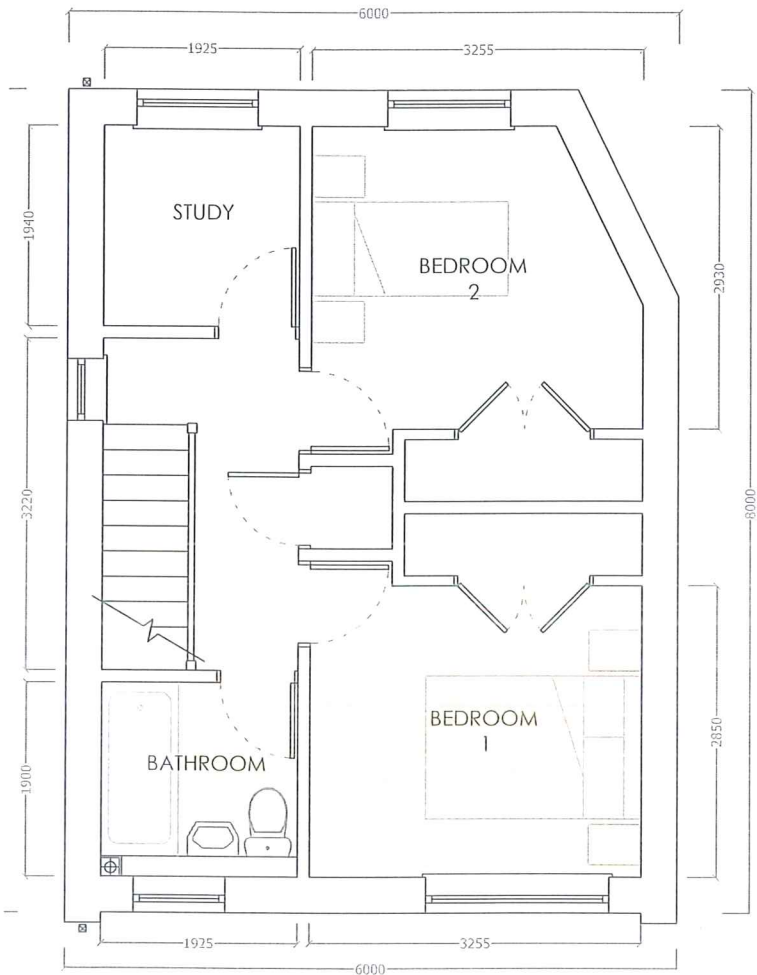


© Crown copyright 2015. Supplied by mapsource.co.uk a licensed Ordnance Survey partner number 10003143. Reproduction in whole or part is prohibited without the prior permission of Ordnance Survey.

SITE LOCATION PLAN 1:1250

FIRST FLOOR PLAN

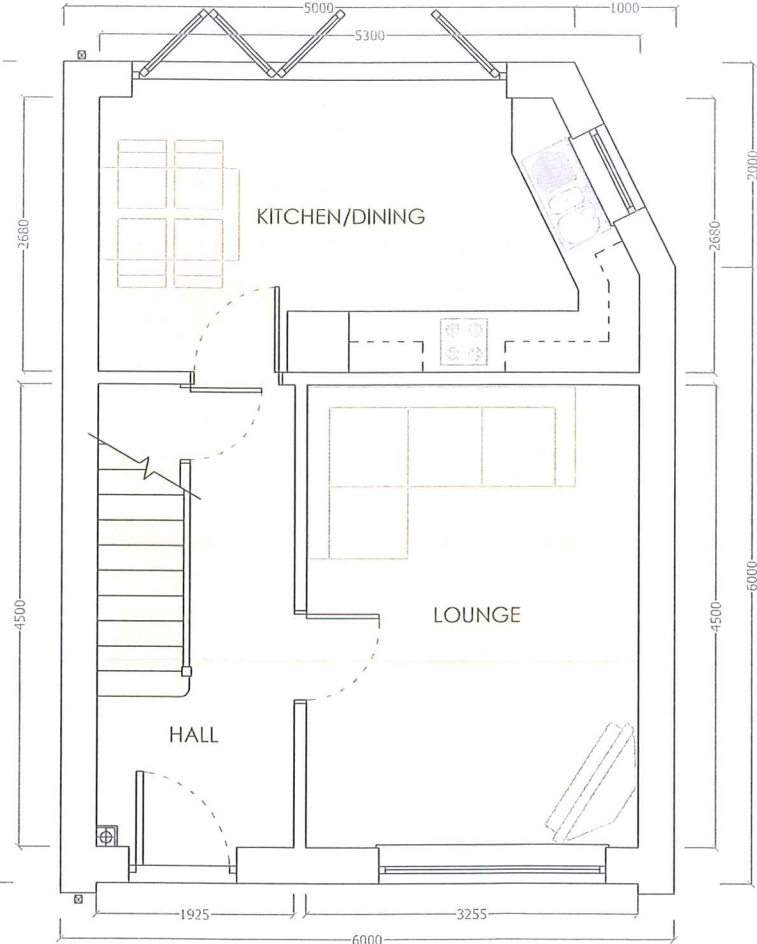

GROUND FLOOR PLAN

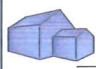SPECIFICATION:	
Concrete tile finish to roof, white fascia, soffit, gutters & downpipes	
White PVCu windows & doors, double glazed	
Red brick finish externally with hanging tiles to front elevation	
DO NOT SCALE FROM THIS DRAWING ALL DIMENSIONS ARE APPROX	
ANY DISCREPANCIES SHOULD BE REPORTED	
COPYRIGHT PROPLANS ARCHITECTURAL DESIGN Ltd	
REVISION:	
Mr G Teague 4 Garden Close Broadfields Exeter EX2 5PA	
Detail: <i>Proposed dwelling to replace double garage of 4 Garden Close</i>	
Drawn by: D.McClure	
Scale: 1:100/50	Date: 15/12/2015
Paper Size: A2	
Drawing No: 01.a	
 PROPLANS Architectural Design Ltd 07917 645379 www.proplansarchitecturaldesign.co.uk	

16/0483