



Proposed replacement dwelling
at
No. 36 Higher Shapter Street Topsham EX3 0AW

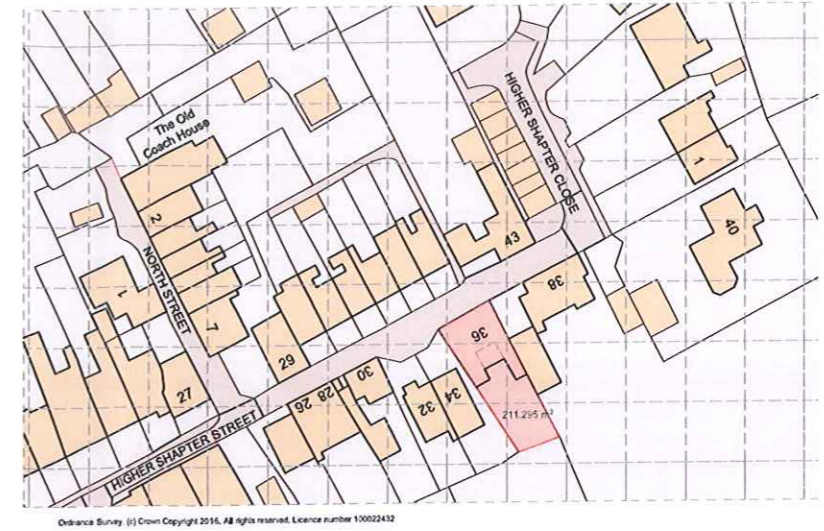

Location Plan - scale 1:1250

16/1543/03
29 NOV 2016

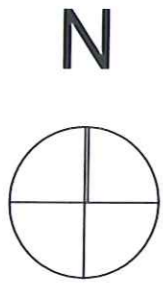

- T.01 - Title Page
- S.01 - Information of Existing Building
- A.01 - Proposed Ground Floor Plan
- A.02 - Proposed First Floor Plan
- A.03 - Proposed Front & Rear Elevations
- A.04 - Proposed Side Elevations
- A.05 - Photographs and 3D illustrations



Ordnance Survey, (c) Crown Copyright 2016. All rights reserved. Licence number 100022432

Site Plan - scale 1:500

Issue: 01
Date: 24/10/16
This issue supersedes
ALL previous editions

Paul Humphries ARCHITECTS
No. 4,
49a Salterton Road,
Exmouth,
Devon, EX8 2EF
t: 01395 276598
f: 01395 222800
email: enquiries@paulhumphriesarchitects.co.uk
www.paulhumphriesarchitects.co.uk
Paul J. Humphries
BSc (Hons) (Arch) BArch (Hons) (Arch)
AIAA RIBA MRB

Demolition of existing dwelling and erection
of new two storey detached dwelling

36 Higher Shapter Street Topsham, Devon
EX3 0AW

The Client: Mr M Perks

Title Page

Date	No.	Revision

Date No. Revision

Job No: 16-703

Scale: 1:500
Date: 10.10.16.
Drawn: mls
Drawing: T.01