
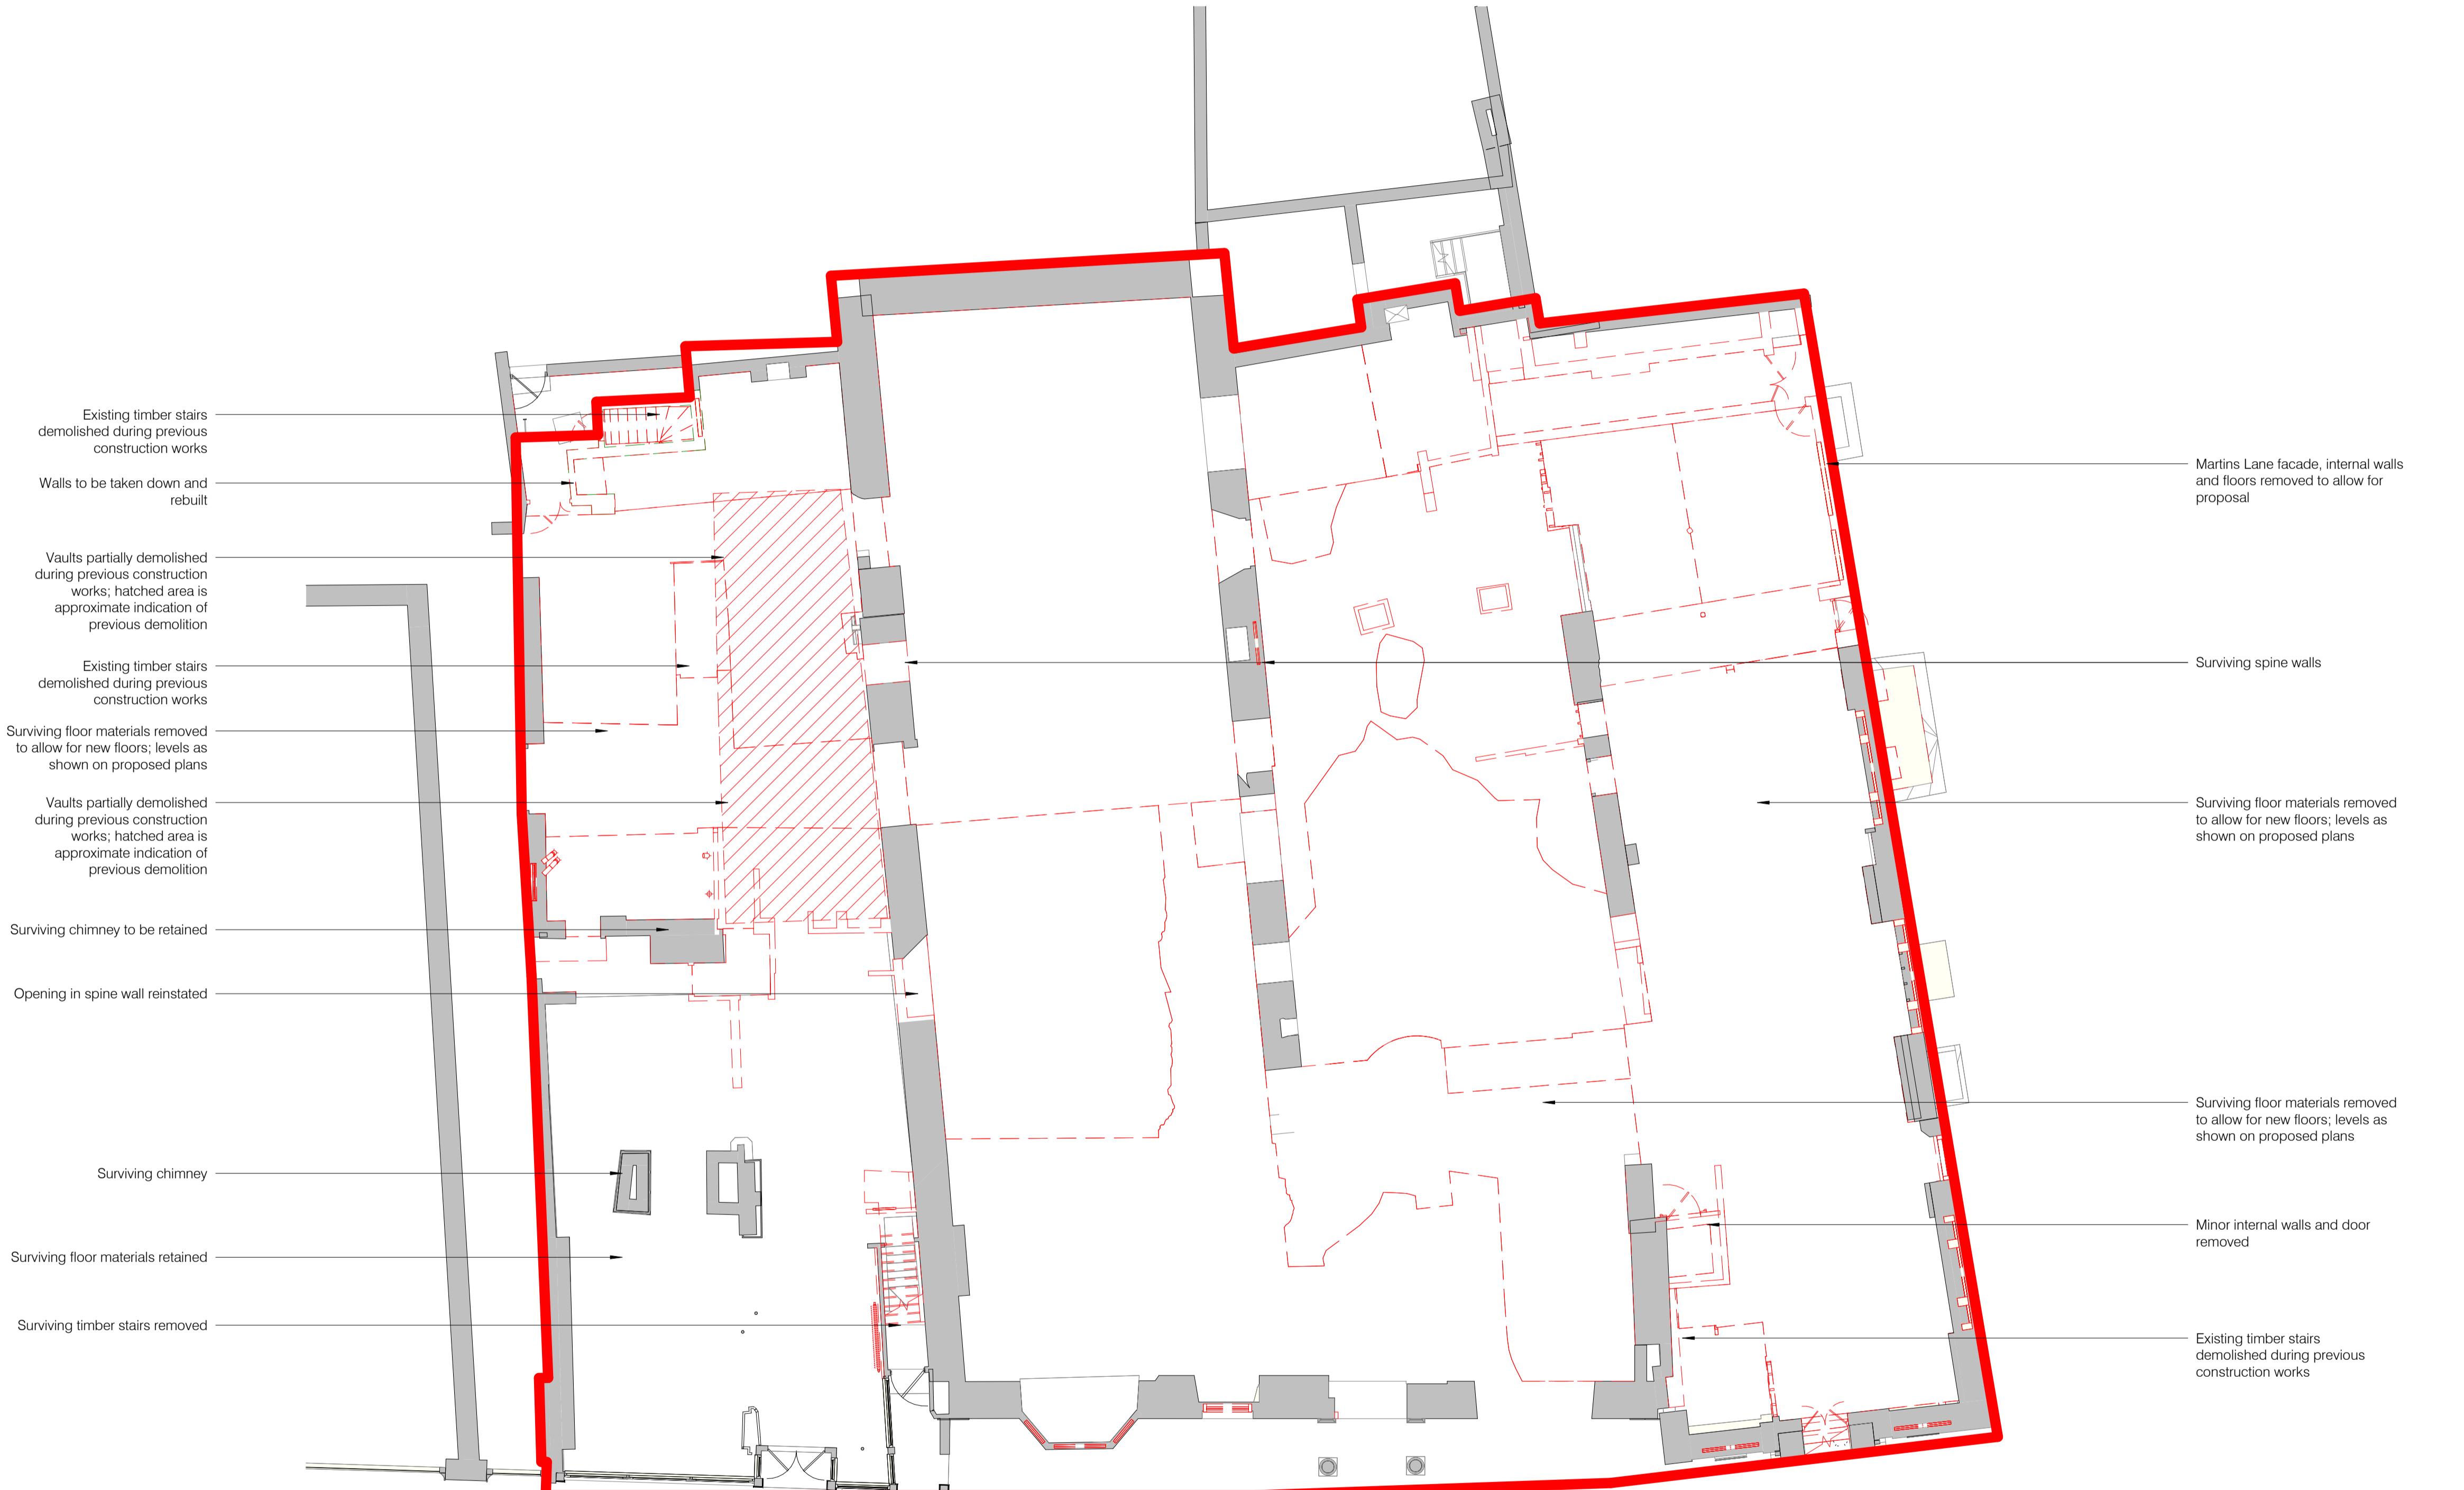


PHASING KEY

Existing	Demolition	Proposed
—	---	—
—	—	—

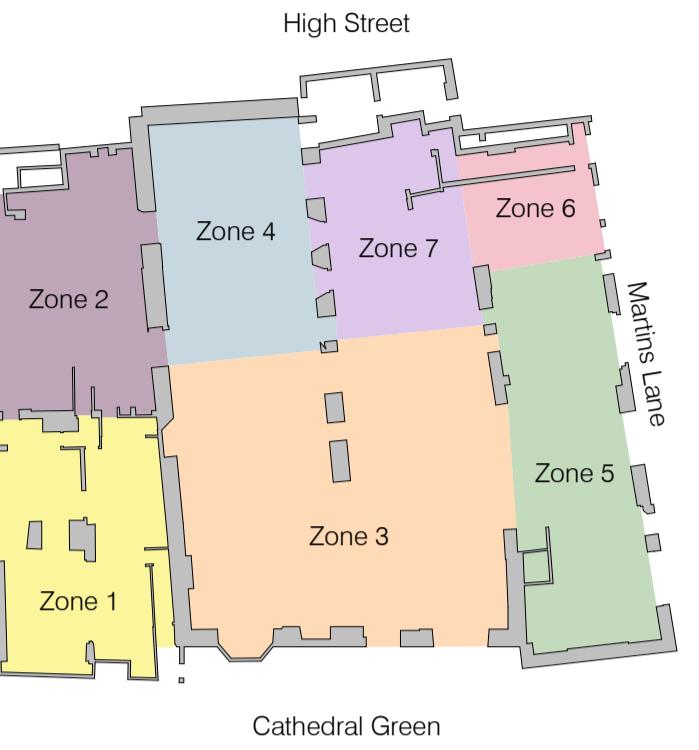

P03	Well House facade to be retained	17.12.25	JS
P02	Well House chimneys and internal elements shown to be retained	15.10.25	JS
P01	First Issue for Planning	17.07.2025	JS
Revision	Description	Date	Issued

EXPEDITE
DESIGN SERVICES LTD

RIBA
Chartered Practice

Client's Name
NXKO

Job Title
Royal Clarence

Status
S4 Construction Approval

Scale
1 : 100 @ A1

Document Reference
25.07-EDS-XX-00-DR-A-(06)11

Drawing Title
Demolition Ground Floor Plan

Drawing Number
(06)11

Revision
P03