

Location Plan - Scale 1 /1250@ A3

DRAWN BY  
SJE  
DESCRIPTION  
Location plan

PROJECT NO.  
210

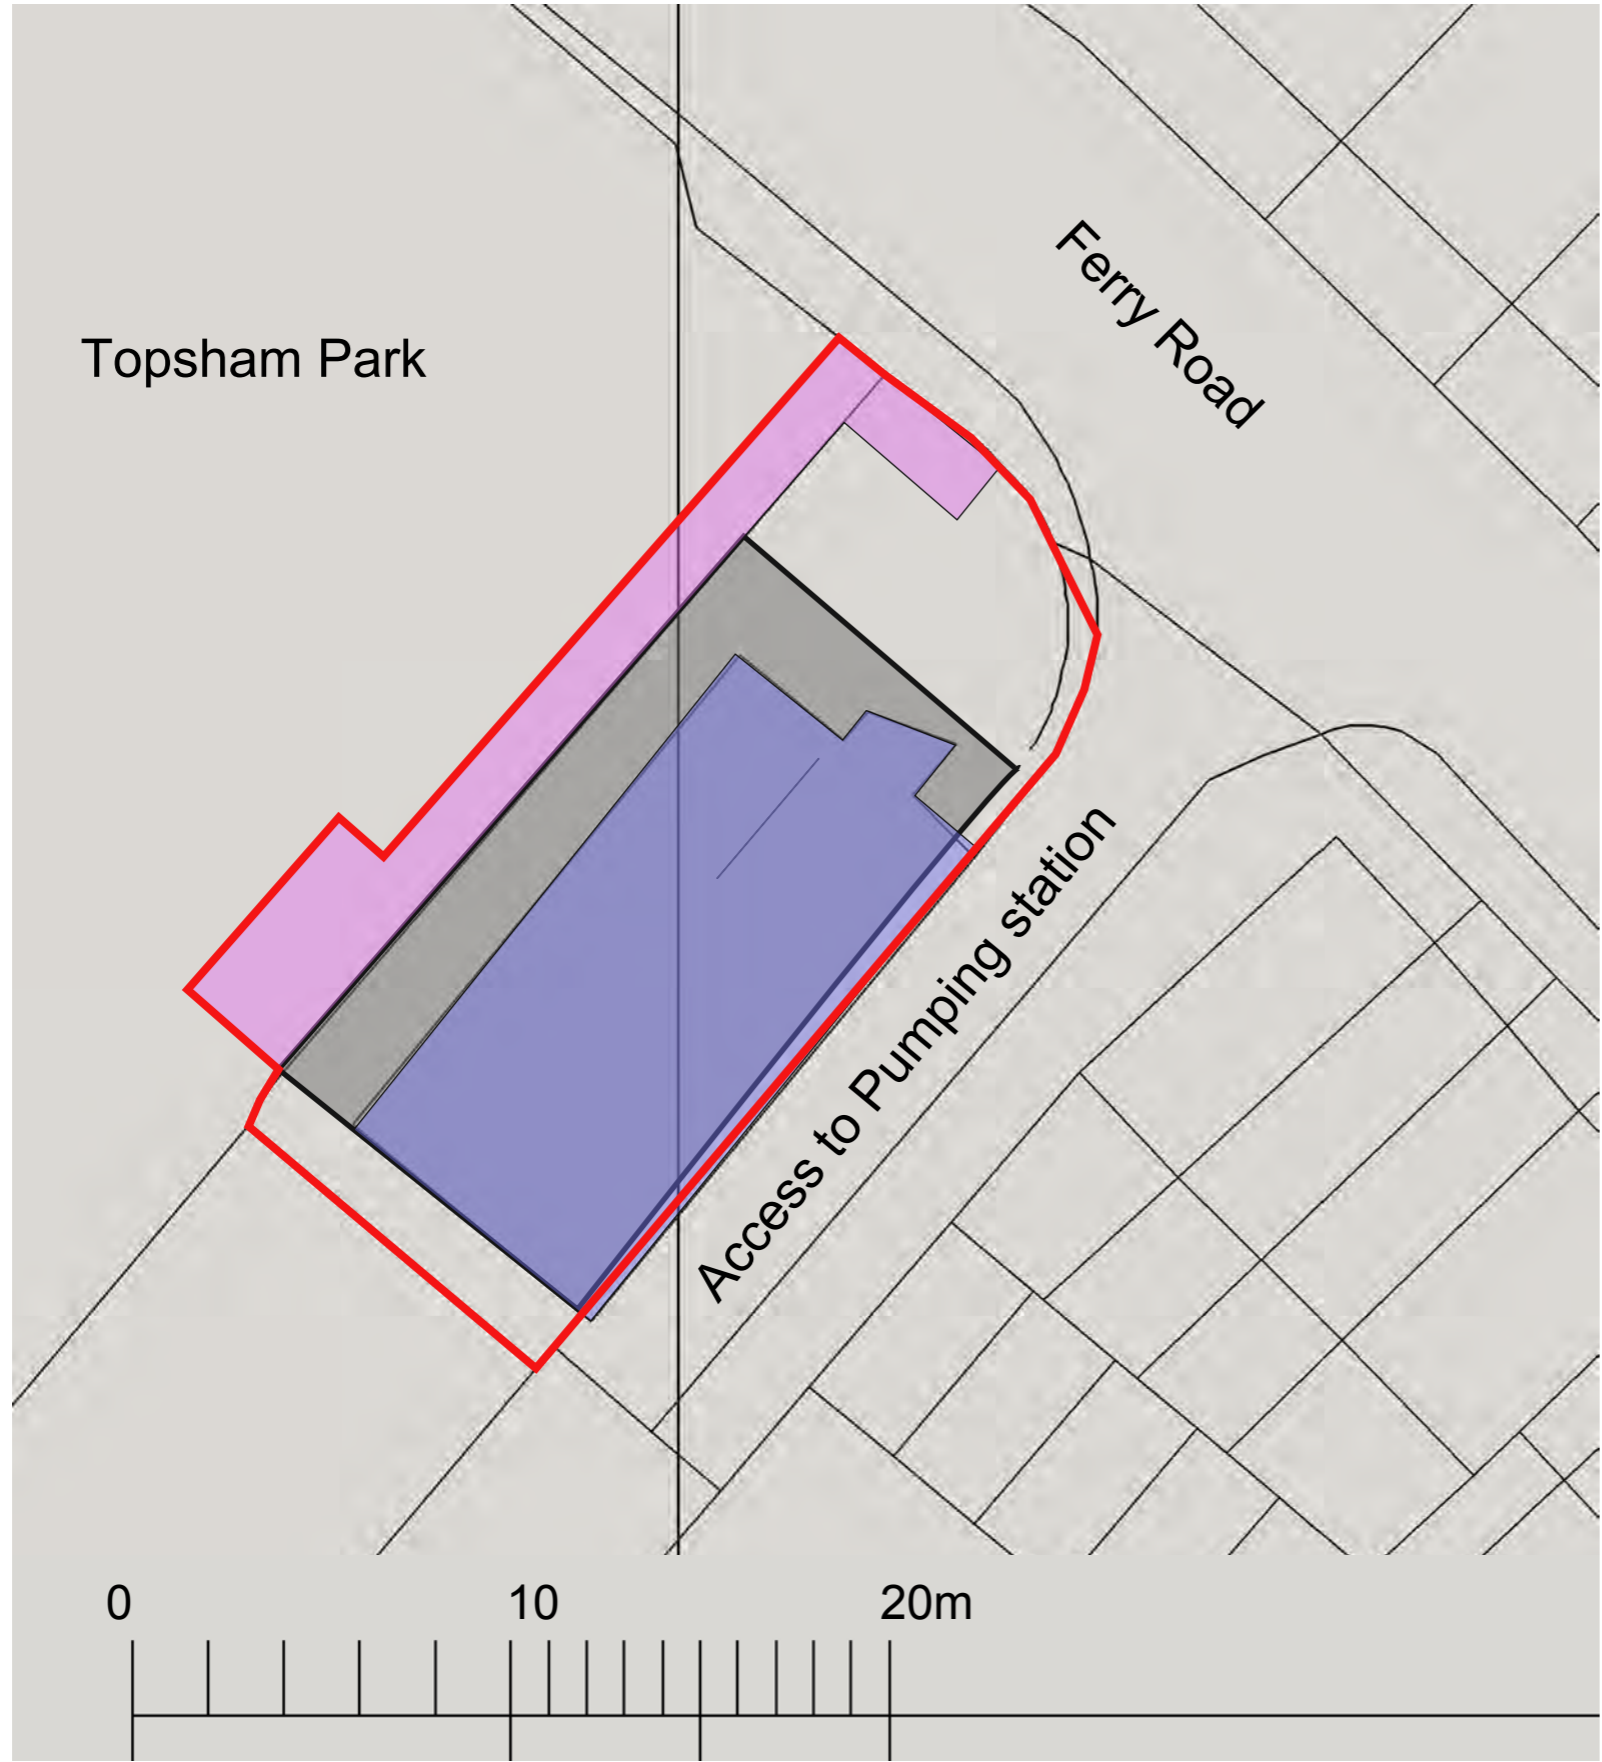
ISSUE  
RE-ISSUE

 
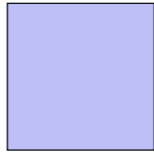
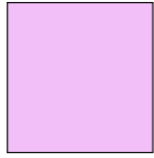
CLIENT  
Topsham  
Sea Scouts  
Topsham Scout  
Hut

PROJECT  
New Building For  
1st Topsham  
Scouts


Steve Eastland Design Ltd  
Hope house, Kerswell, Devon  
EX15 2EL.  
Tel (0044) 01884 266437  
e Steve@steveeastlanddesign.com





-  Footprint of proposed Building
-  Footprint of Existing Building
-  Footprint of ramp (Porous finish)

Block Plan - Scale 1 /200@ A3

	<b>Steve Eastland Design Ltd</b> Hope house, Kerswell, Devon EX15 2EL Tel (0044) 01884 266437 e Steve@steveeastlanddesign.com		
<b>PROJECT</b> New Building For 1st Topsham Scouts			
<b>CLIENT</b> Topsham Sea Scouts Topsham Scout Hut			
<b>ISSUE</b> RE-ISSUE			
<b>PROJECT NO.</b> 210			
<b>DRAWN BY</b> SJE <b>DESCRIPTION</b> Planning Drawings			
<b>a</b>			
<b>03</b>			