



13.04.2016

Approved


Drawing Action
INFORMATION



Rev Date

Note

By

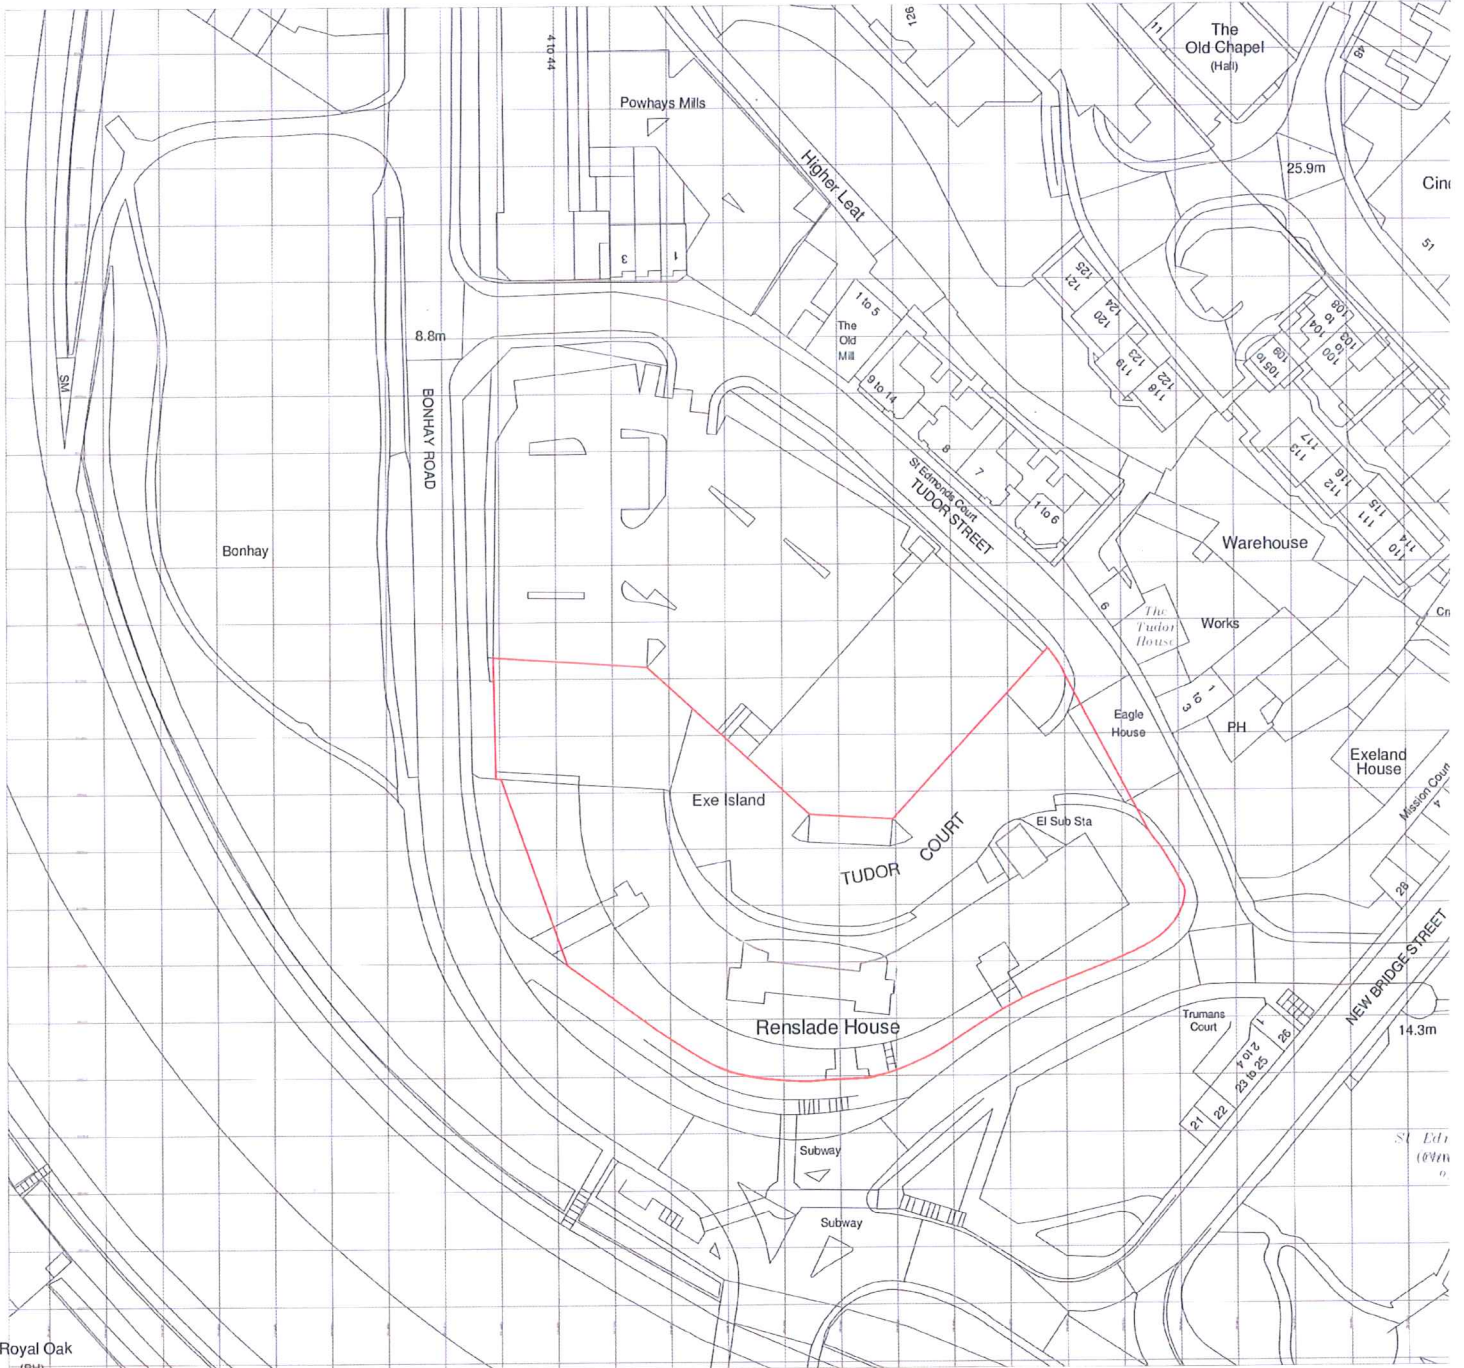

Royal Oak
(Pth)

Ordnance Survey, (c) Crown Copyright 2015. All rights reserved. Licence number 100022432

mitchell
architects

5 Church Street, Stoke, Plymouth, PL3 4DT

T 01752606007 F 01752 606078 E info@marchitects.co.uk
www.marchitects.co.uk

Project **Renslade House, Exeter**

Client **Uavend Exeter**

Title **Location Plan**

Scale @ Size

1 : 1250 @ A4

SCHEME DRAWINGS

Drawn	OS/ RLB	no.	1953.PP001	Rev

Do not scale from this drawing. All dimensions and levels to be checked on site and any discrepancies reported before work commences - if in doubt, ASK. This drawing is © Copyright Mitchell Architects

16/0481