


Indicative position of the proposed dwelling.

Streetwise License No. 100047474

Scale 1:1250 -in metres (A4 drawing)

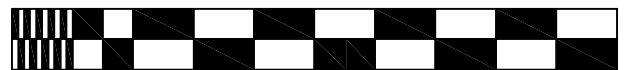

0 15 50 100

Drawings produced by



Property Design Solutions Ltd

01395 26-66-66

REVISIONS.			CONTRACT.	DETAIL.
NO.	DETAILS.	DATE.		
			Proposed Dwelling neighbouring: 22 Lincoln Road, Exeter. EX4 2EA	SITE LOCATION PLAN (Project 16/2025)
			CLIENT. Mr and Mrs Perrin, 22 Lincoln Road, Exeter, EX4 2EA	
			DRAWN. Dean	DATE. 28 Apr '16
			REVISION. 0	SCALE. 1:1250 (A4)
			STATUS. FOR APPROVAL	
			DRAWING NO. Drawing 1	