


NOTES

□ Application boundary

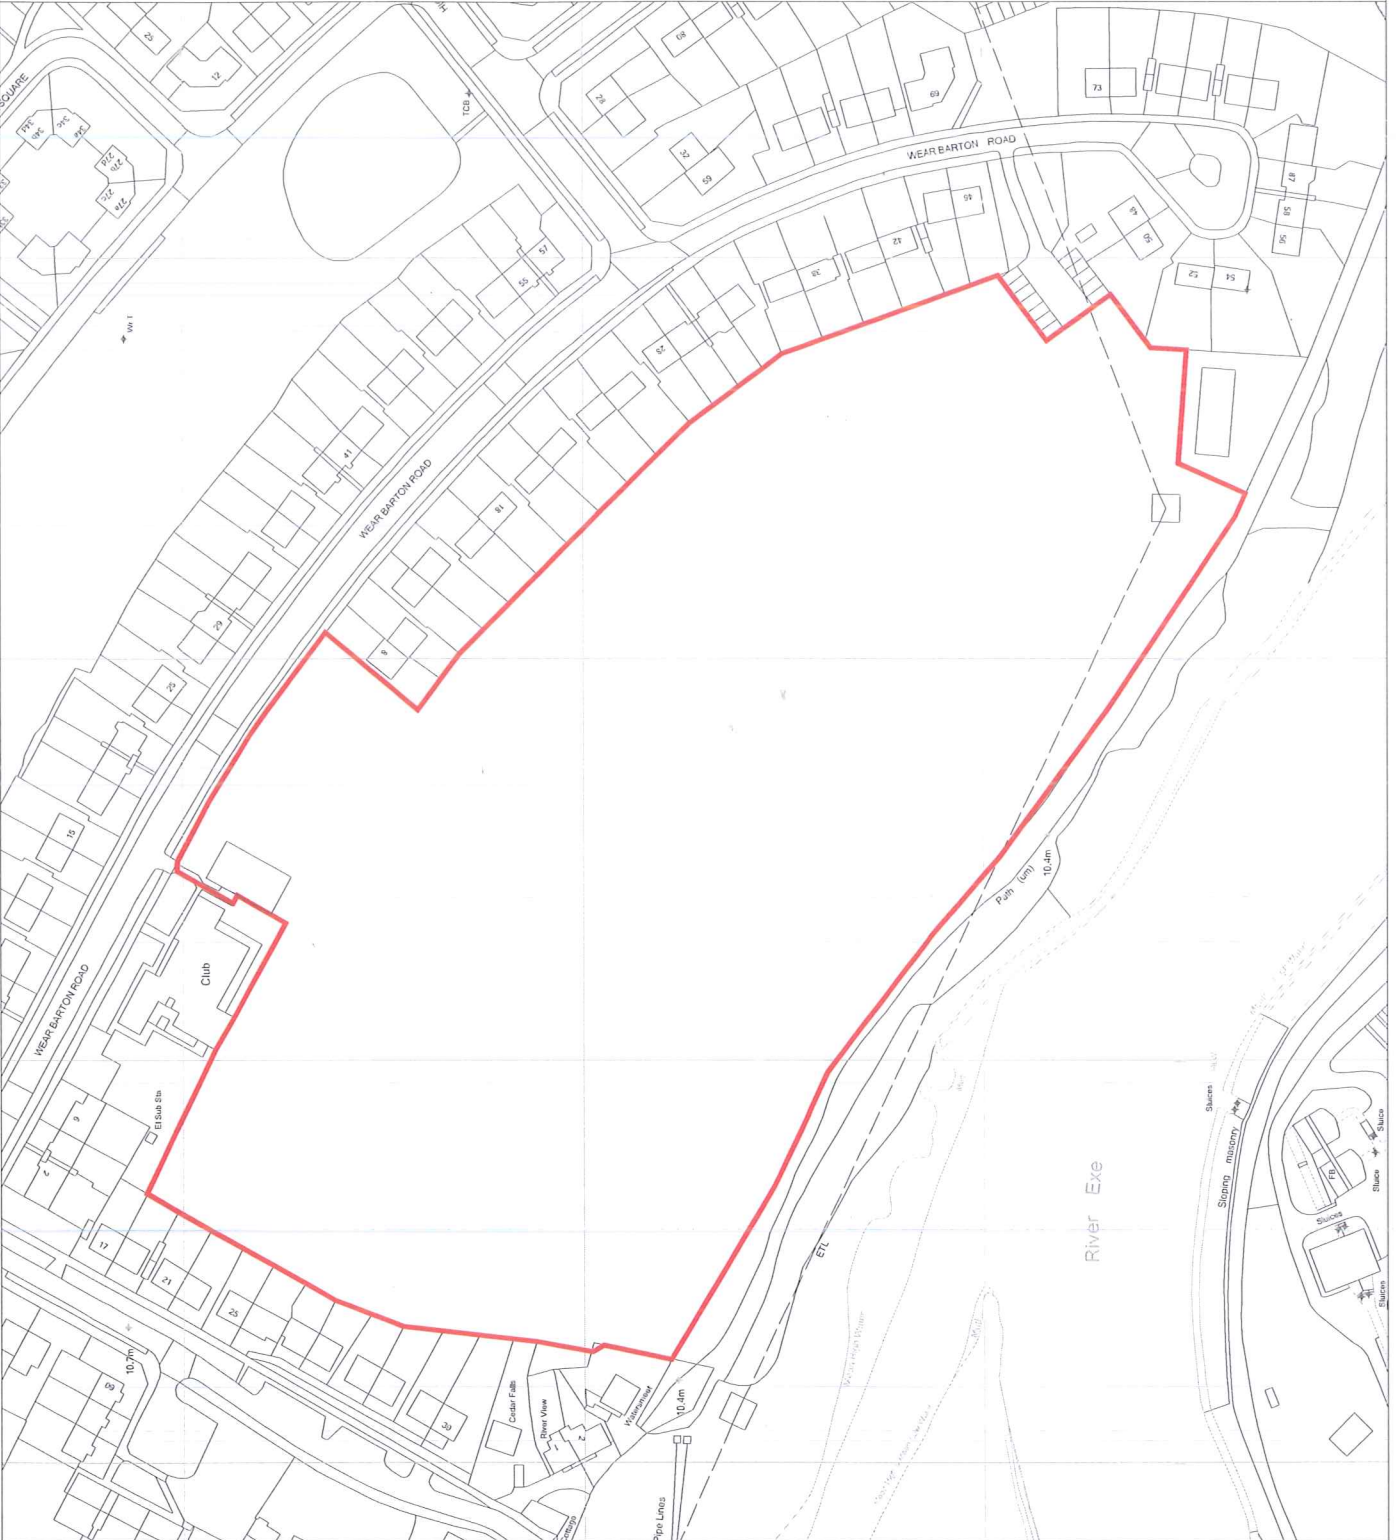

REV	NOTES	DATE
	Wear Barton Road, Exeter Location Plan	DC / GB
140501 L 01 01	1:1250 @ A3	March 2015

CliftonEmerydesign

Ground Floor, Number 3, Sawbush Office Park, Fair Oak, Clax, Exeter, EX3 2UX
 T 01392 388666 W www.cliftonemerydesign.co.uk E mail@cliftonemerydesign.co.uk

DRAWING-STATUS: PLANNING

CONTRACTOR TO CHECK ALL DIMENSIONS RELATIVE TO THE 1:1250 PLAN. TO BE ADDED TO THE DRAWING. SEE DRAWING FOR NOTES.

16/08/15