


Ordnance Survey, (c) Crown Copyright 2015. All rights reserved. Licence number 100022432

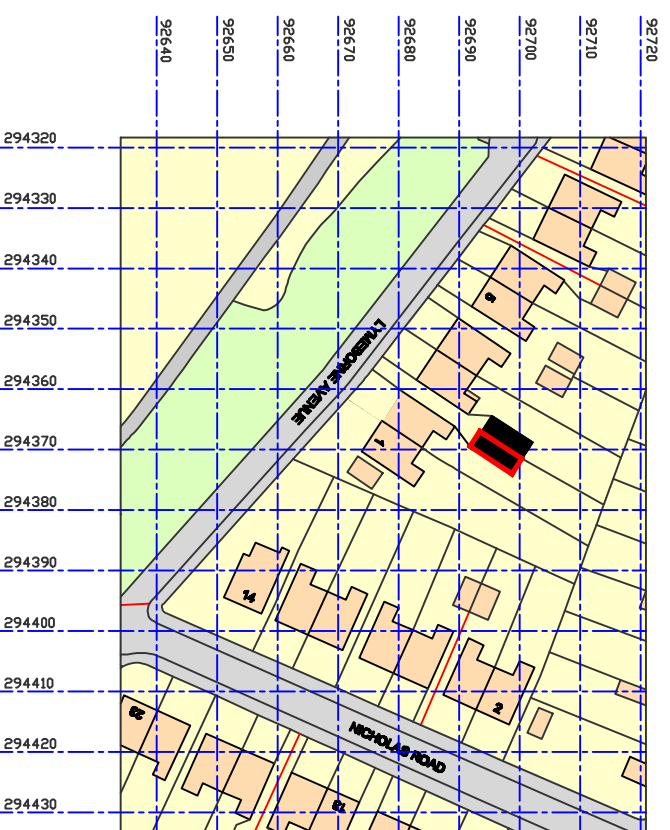

PLEASE NOTE
THESE DRAWINGS ARE FOR PLANNING PURPOSES
ONLY AND THEREFORE ARE NOT INTENDED TO BE
USED AS CONSTRUCTION DRAWINGS.

DRAWING

SITE LOCATION PLAN

SCALE : 1:1250 on A3	DATE: SEPT. 2015
DRAWN : GCM	REV. :
DRAWING No. : PL/SLP/01	

PROJECT, CLIENT & LOCATION

ALTERATION TO DETACHED GARAGE
FOR
MR & MRS COLE
2 LYMBORNE AVENUE
EXETER
DEVON
EX1 3AU



1A FORE STREET
CULLUMPTON
DEVON
EX15 1JW
TEL/FAX : 01894 38882
E-MAIL : MELDON@TAJUCT.COM