


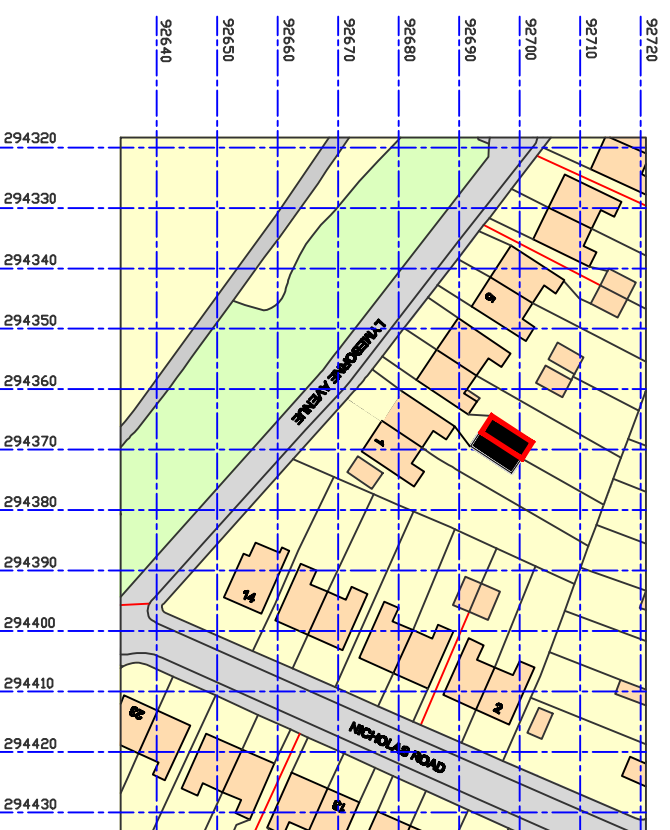

Ordnance Survey, (c) Crown Copyright 2015. All rights reserved. Licence number 100022432



**PLEASE NOTE**  
THESE DRAWINGS ARE FOR PLANNING PURPOSES  
ONLY AND THEREFORE ARE NOT INTENDED TO BE  
USED AS CONSTRUCTION DRAWINGS.

**DRAWING**

SITE LOCATION PLAN

|                         |                  |
|-------------------------|------------------|
| SCALE : 1:1250 on A3    | DATE: SEPT. 2015 |
| DRAWN : GCM             | REV. :           |
| DRAWING No. : PL/SLP/01 |                  |

**PROJECT, CLIENT & LOCATION**

ALTERATION TO DETACHED GARAGE  
FOR  
MS NOBLE  
3 LYMBORNE AVENUE  
EXETER  
DEVON  
EX1 3AU



1A FORE STREET  
CULLUMPTON  
DEVON  
EX15 1JW  
TEL/FAX : 01894 38882  
E-MAIL : MELDON@TAJUCT.COM