


Responsibility is not accepted for errors made by others in copying from this drawing.
All construction information should be taken from figured dimensions only.

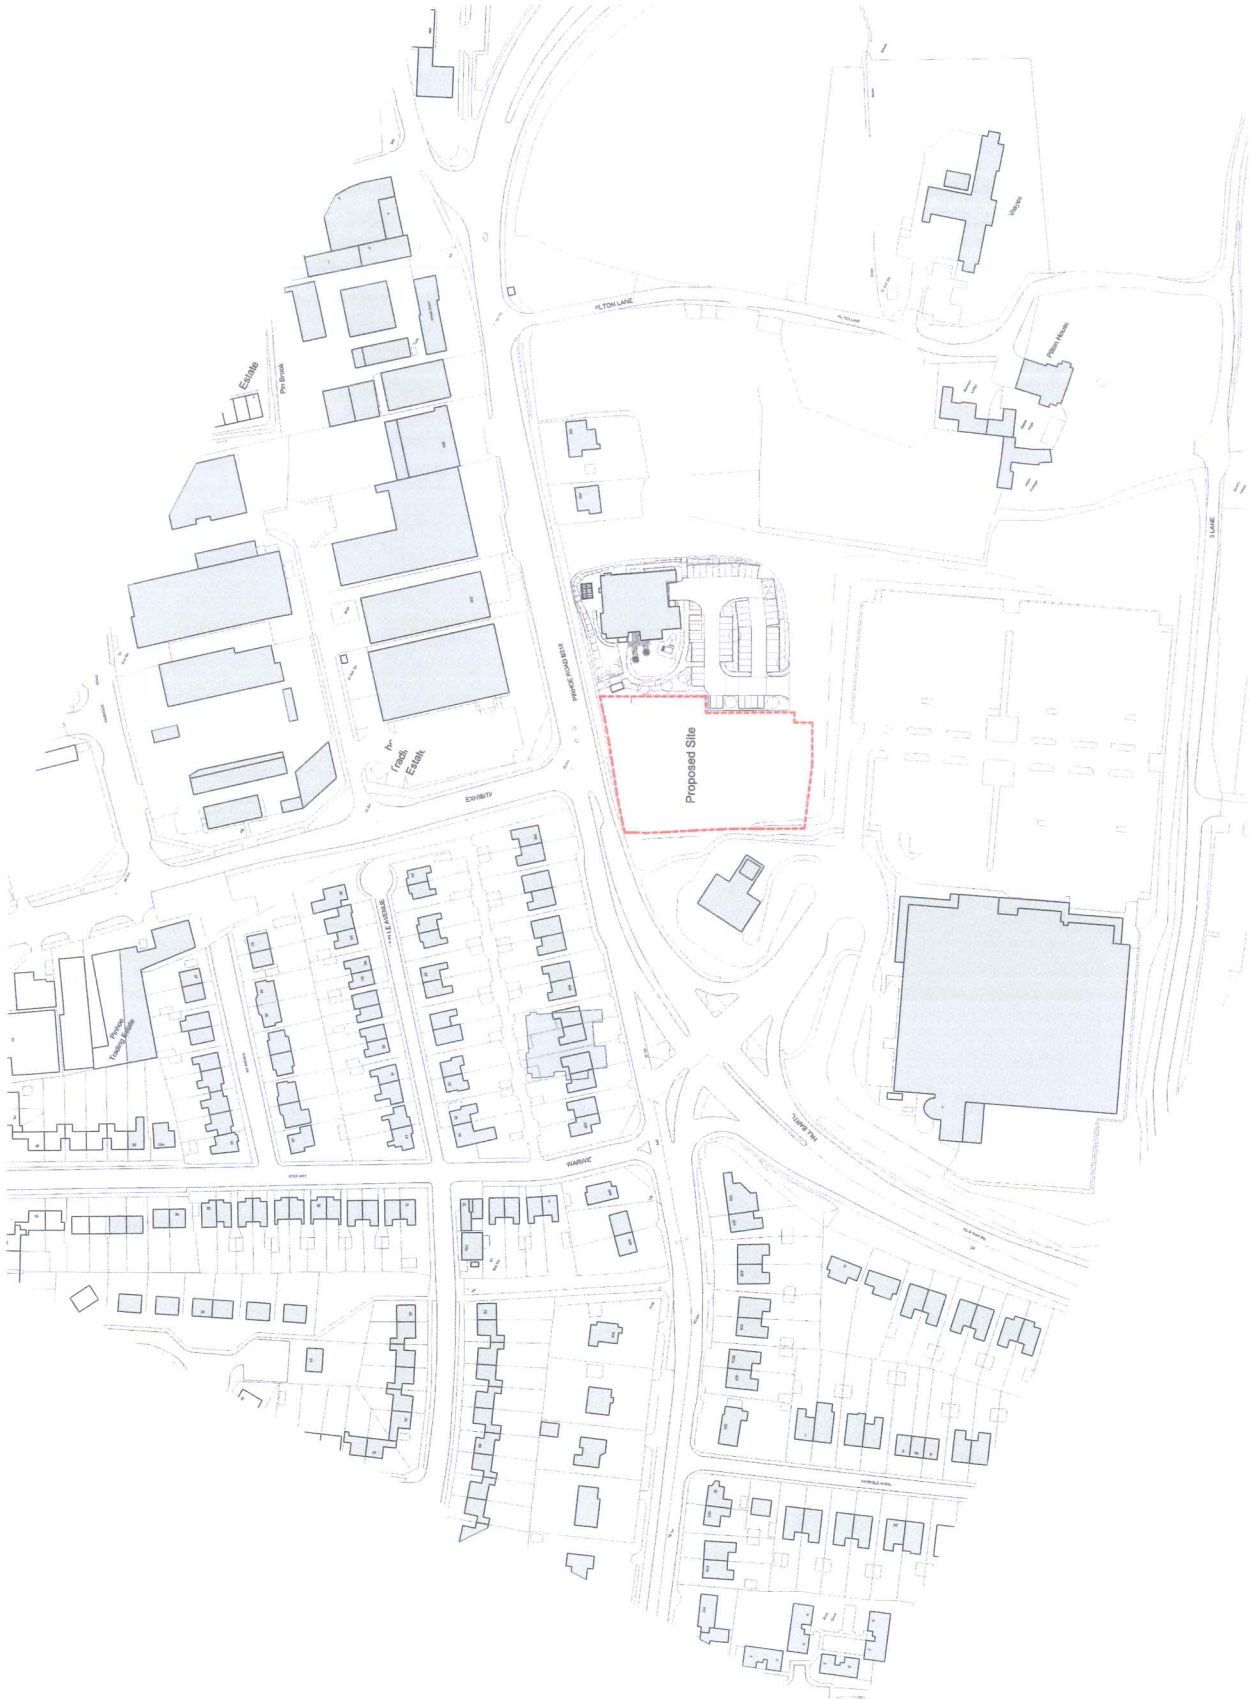

Map Symbols: 1:10000 - Street - 1:10000 - Public Open Space - 1:10000 - Other



A 19/02 General Update Following DTCL PAF WJ
REV DATE DESCRIPTION BY CHK

Stride Treglown

CLIENT NAME
McCarthy And Stone
PROJECT NO
80477/016

SUBJECT
**Pinhoe
Pinhoe Road, Exeter**

DRAWING TITLE
Location Plan

SUITABILITY STATUS
PLANNING
SCALE
1 : 1000 @ A1

McCarthy & Stone
The UK's leading retirement housing builder
RENEW PROJECT NO: SW-1947-03-AC-100-A- Location Plan