

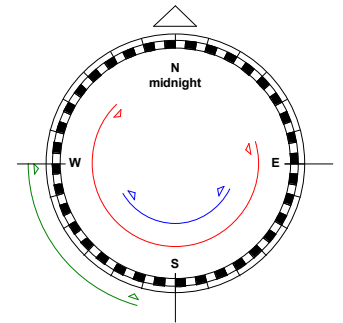


Responsibility is not accepted for errors made by others in scaling from this drawing.
All construction information should be taken from figured dimensions only.

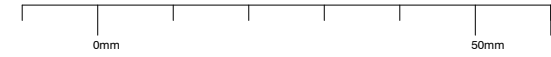

Key: Summer - (June) ● Winter - (Dec) ● Prevailing wind direction ●

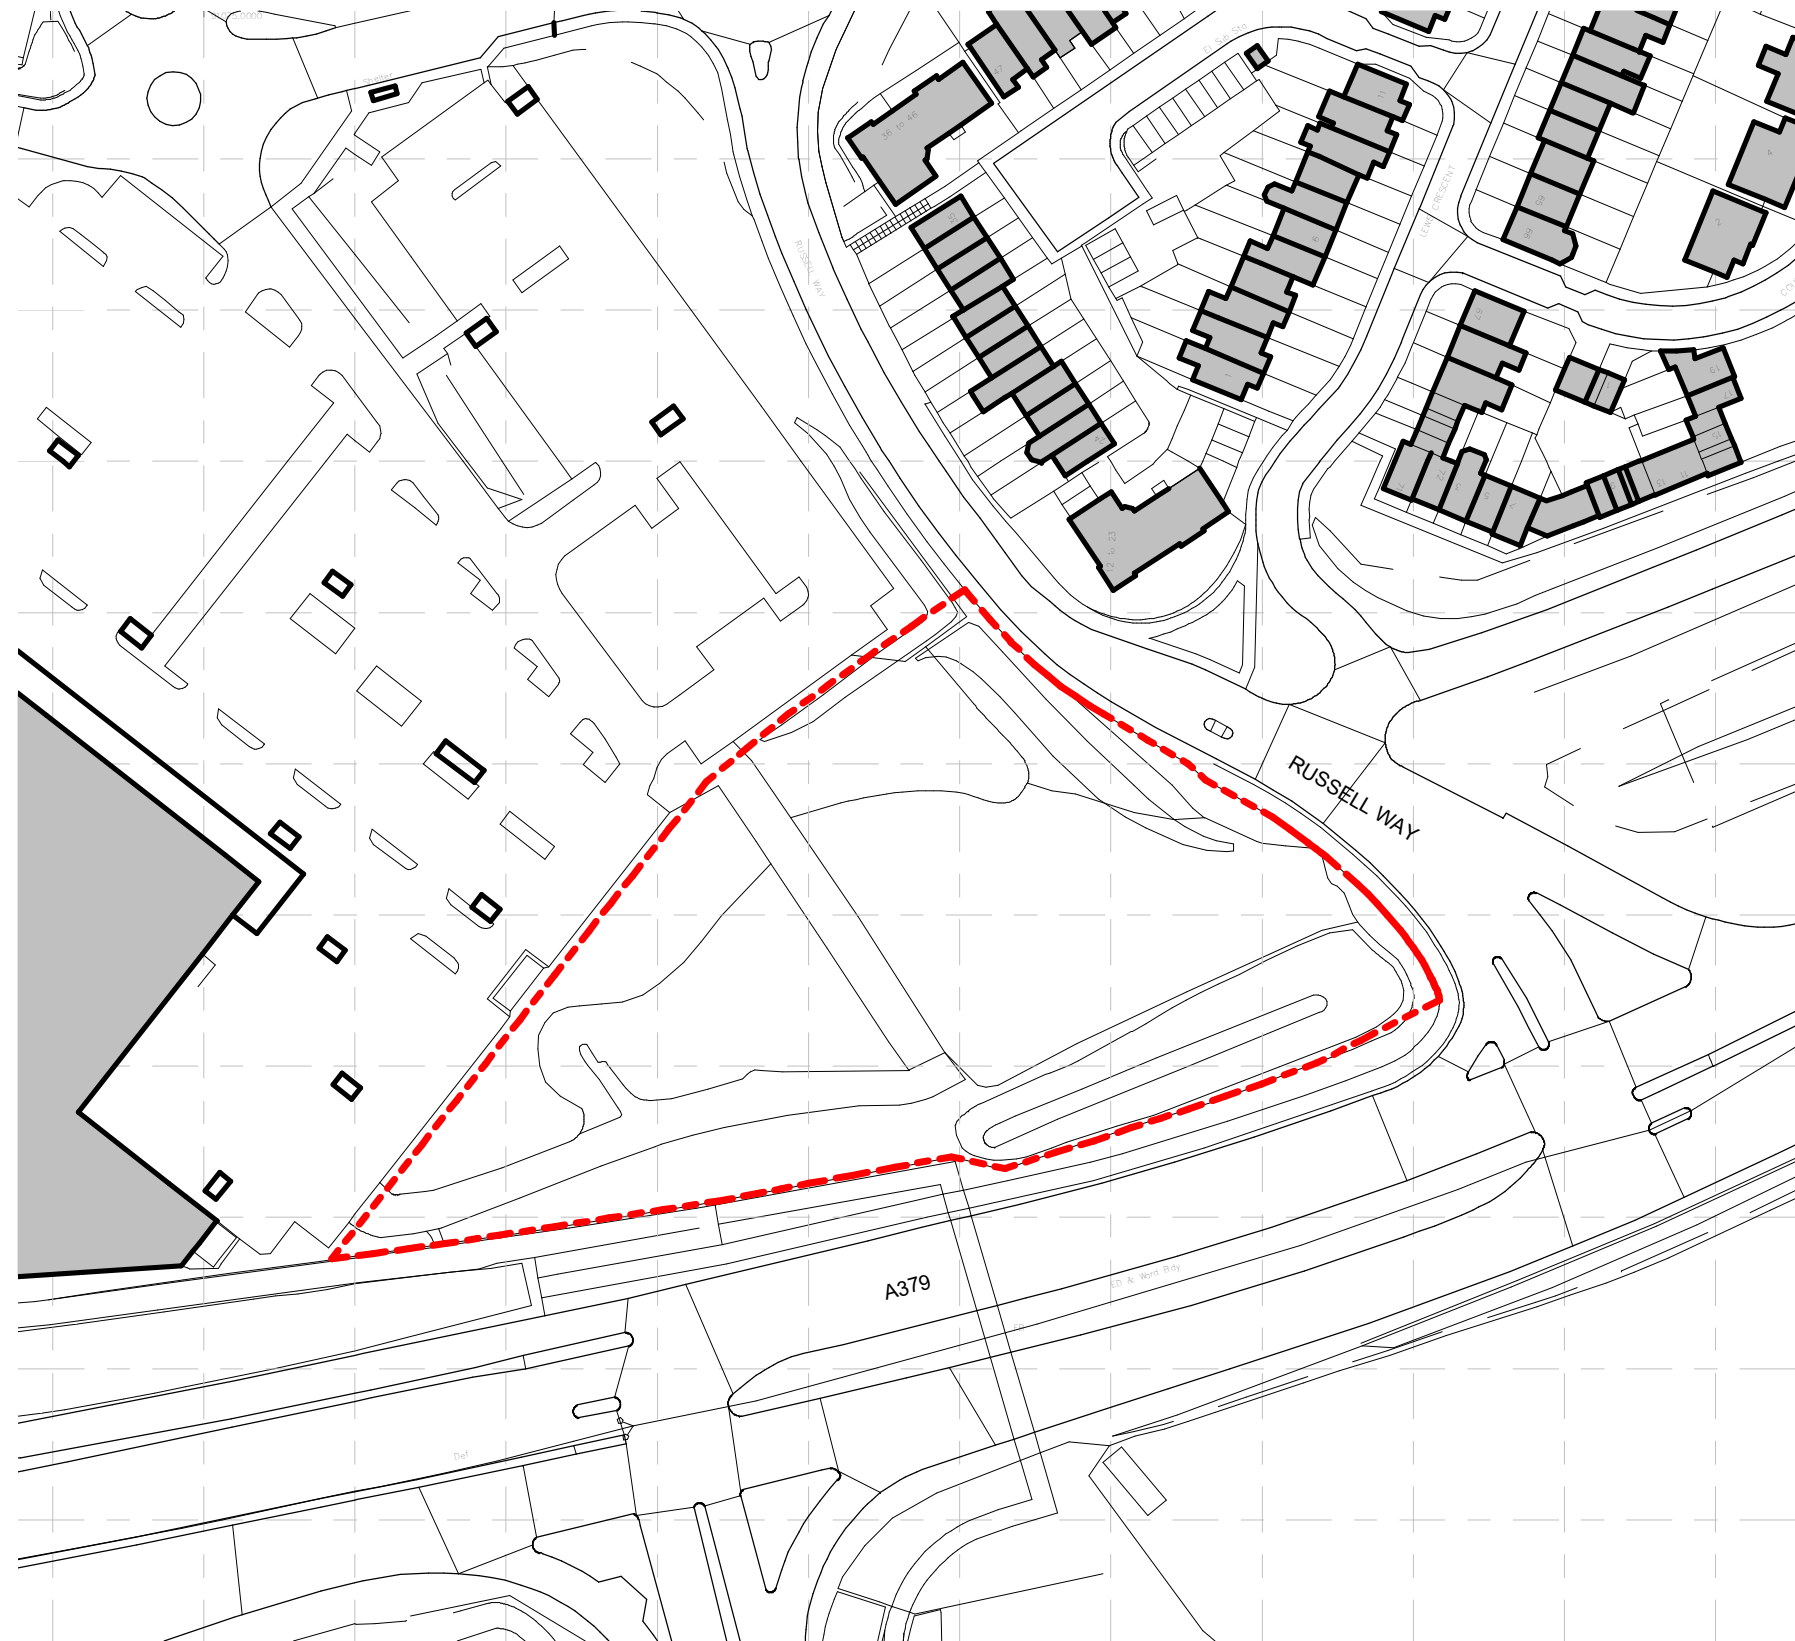

Ordnance Survey (c) Crown Copyright 2017. All rights reserved. Licence number 100022432

Site Location Plan
1 : 1250

REV	DATE	DESCRIPTION	BY	CHK
-----	------	-------------	----	-----

STRIDE TREGLOWN

© Stride Treglown Limited 2017

CLIENT NAME
McCarthy & Stone

ORIGINATOR NO
151264

PROJECT
**Rydon Lane
Exeter**

DRAWING TITLE
Site Location Plan

SUITABILITY STATUS
Pink File

SCALE
1 : 1250 @ A3



McCarthy & Stone
The UK's leading retirement housebuilder

REGION - PROJECT NO. - STAGE NO. - DISCIPLINE - DRAWING NO. - REV - DRAWING TITLE

SW- 2439- 03- AC-00- Site Location Plan