
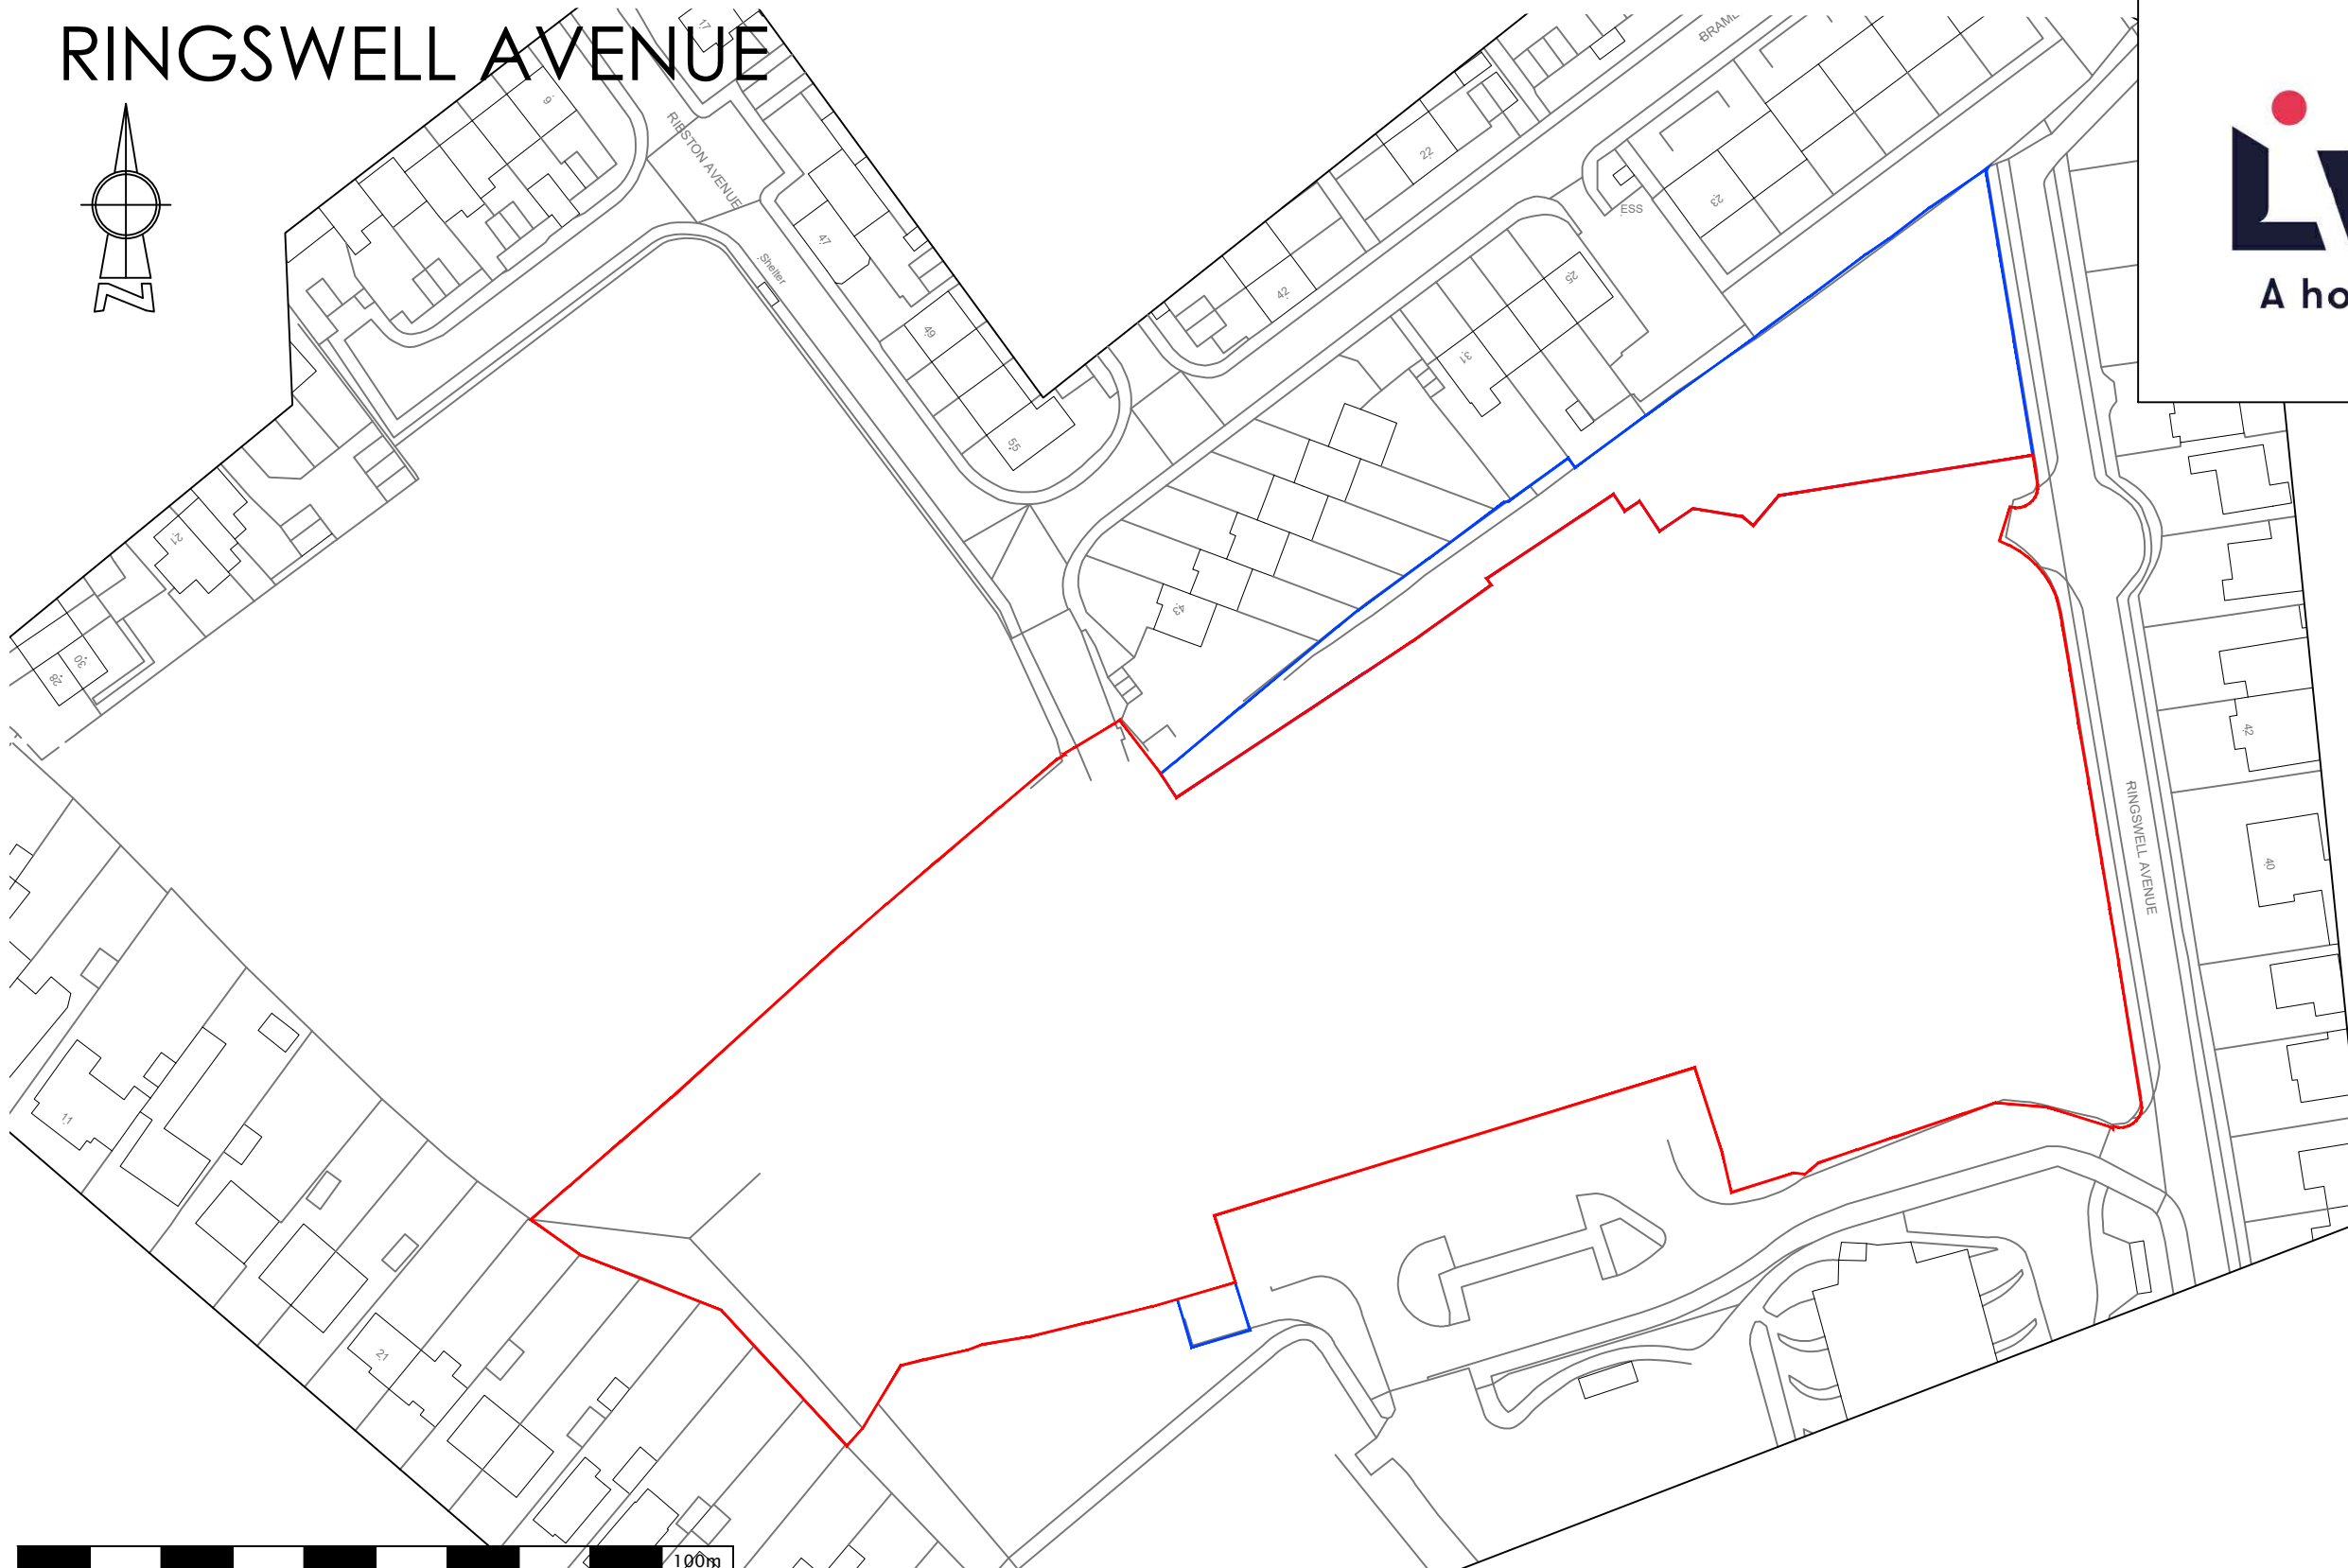


RINGSWELL AVENUE

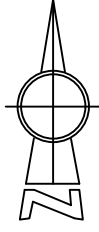

1:1000

CLIENT LIVERTY	DRAWING OF LOCATION PLAN	drawing no P1610:01	rev -	date 28.03.18	Bean Designed Ltd 5 High Bank, West Hill Ottery St.Mary, EX11 1XX info@beandesigned.co.uk	
PROJECT LAND AT RINGSWELL AVENEUE EXETER		scale at A3 1:1000	drawn ALP	check CLP		