


N

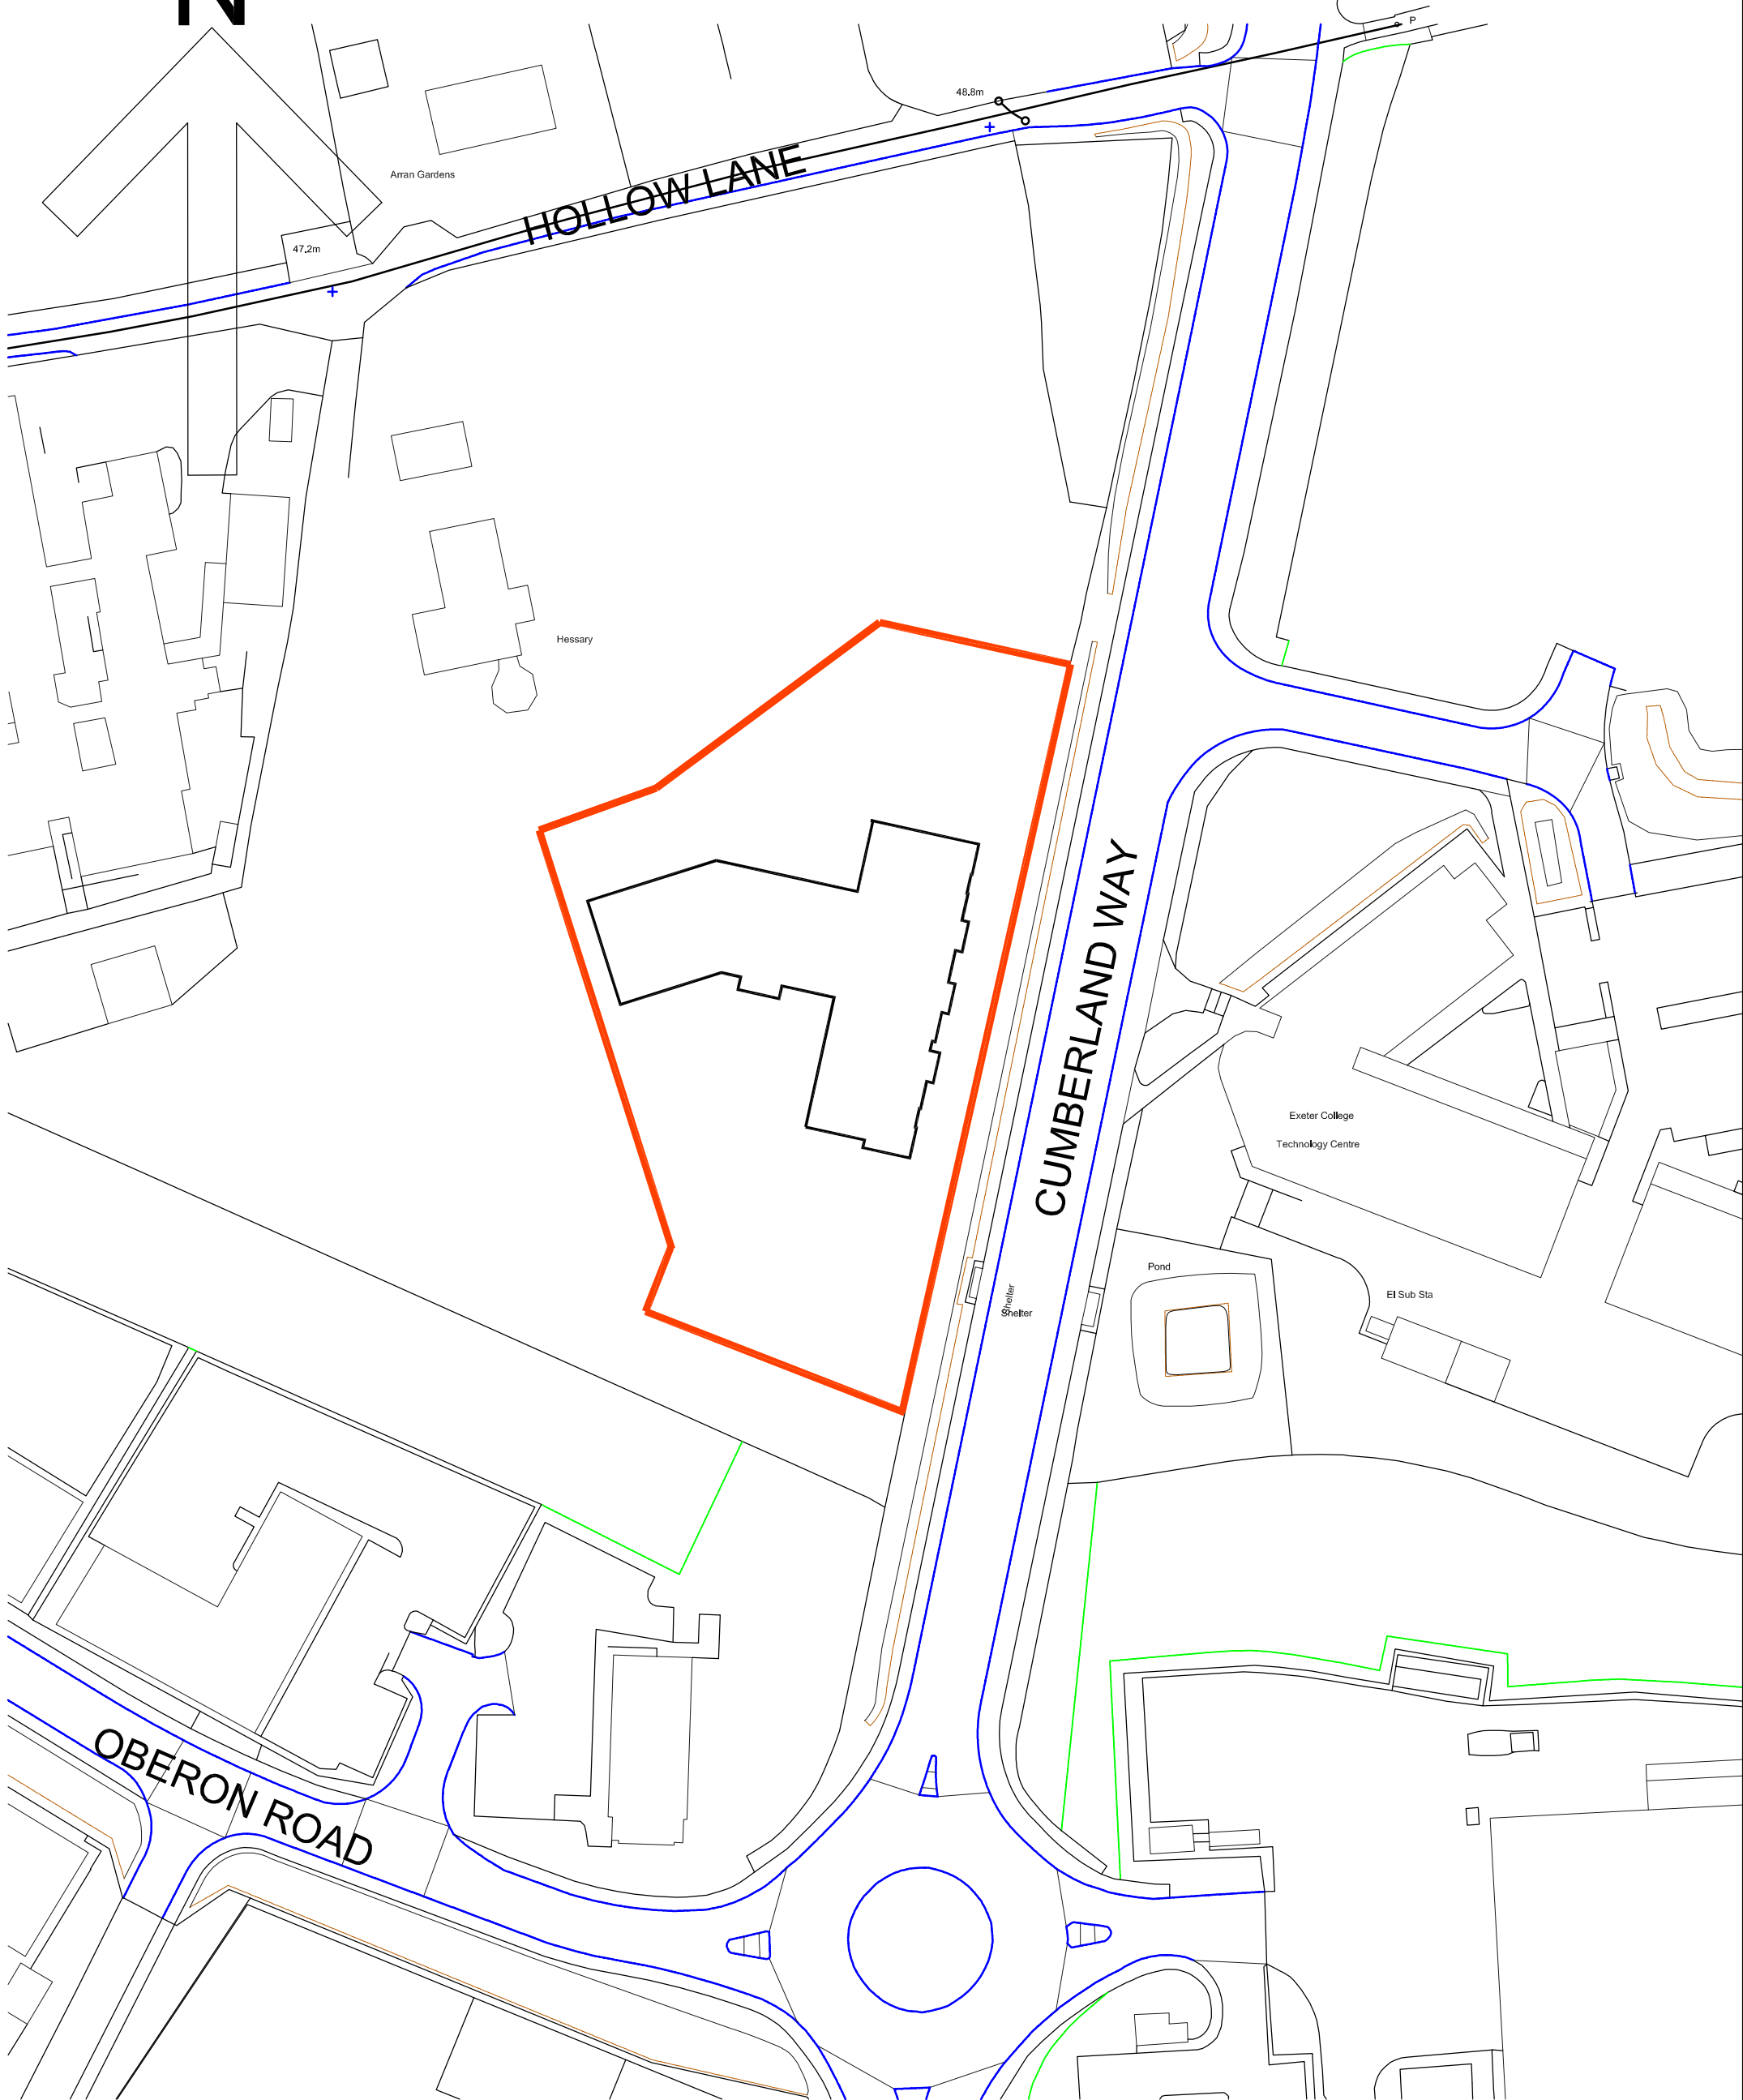

LOCATION PLAN 1:1250