

8

7

6

5

4

3

2

1



SCALE BAR 1:500 @ A3

D

D

C


C

B

B

A

A

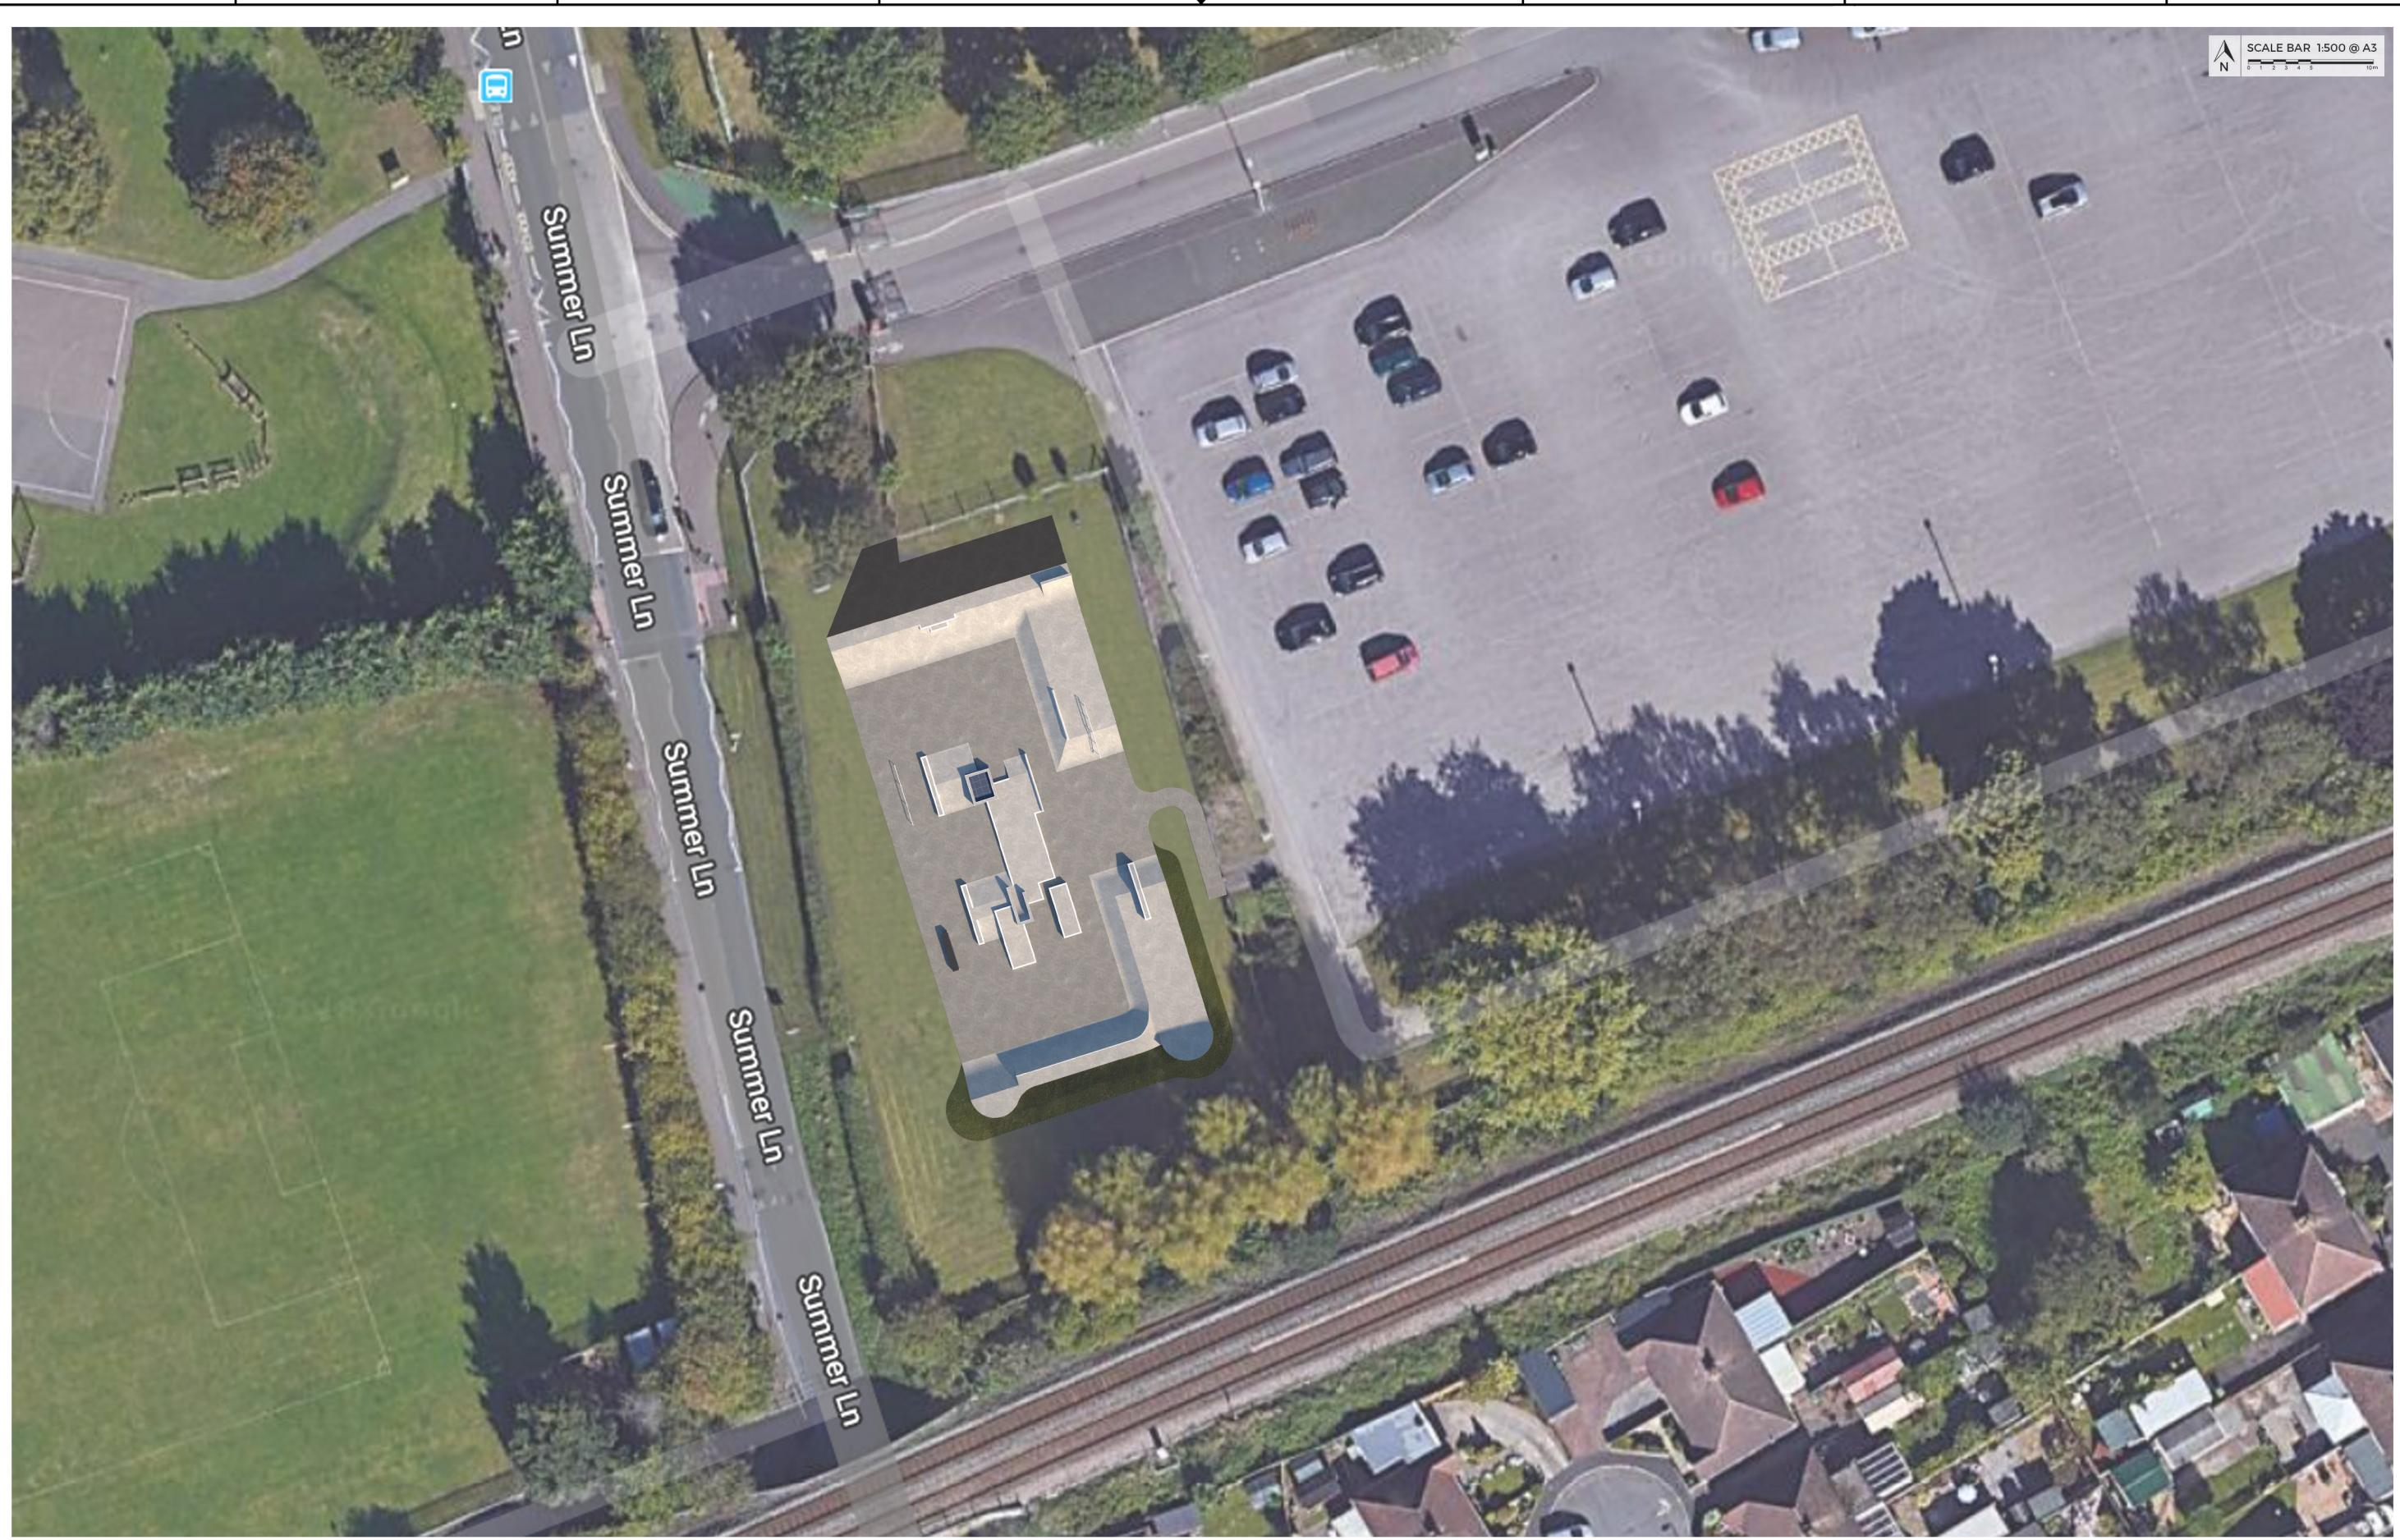

LOCATION PLAN

8

7

6

5

4

3

2

1



EXETER
SKATEPARK

MAVERICK
INDUSTRIES

CONCEPT 3

DATE 05.07.18 SCALE 1:500 @ A3