

Copyright of this drawing is the property of Urban Edge Architecture Limited. It must not be reproduced or amended nor used in the execution of any works whether in conjunction with the proposed works for which it is prepared or otherwise without the express consent in writing of Urban Edge Architecture Limited.

Urban Edge Architecture Limited
One Scotgate Mews, Scotgate,
Stamford, Lincolnshire, PE9 2FX.

Tel. ++44 (0)1780 755 665
Fax. ++44 (0)1780 755 360

THIS DRAWING IS FOR PLANNING ONLY AND IS NOT TO BE USED FOR TENDER OR CONSTRUCTION

DRAWING TO BE READ IN COLOUR

LEGEND:

- RED LINE APPLICATION BOUNDARY
4.54 Hectares
- PCC OWNERSHIP OUTSIDE OF APPLICATION BOUNDARY

D05 Issued for Planning with updated red line 28.06.18

Revision Description Date




Client **HAMMERSON (EXETER II) LTD.**

Project **PROPOSED MIXED USE DEVELOPMENT, POLICE HQs SITE MIDDLEMOOR, EXETER**

Drawing **SITE LOCATION PLAN**

Scale 1:2500@A3 Date JUN 18 Project No. 2063 Drawing No. URB SA [08] 00 01 Drawn JR Revision D05

SCALE 1 : 2500
SCALE 1 : 1

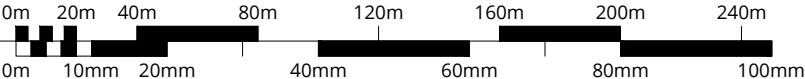

Ordnance Survey (c) Crown Copyright 2017. All rights reserved. Licence number 100022432

PLANNING