

NOTES:  
 DIMENSIONS ARE NOT TO BE SCALED FROM THIS DRAWING  
 ALL DIMENSIONS ARE TO BE CHECKED AGAINST ACTUAL SITE  
 DIMENSIONS BEFORE ANY WORK IS FABRICATED

**COPYRIGHT RESERVED**  
 THIS DRAWING IS THE PROPERTY OF BHP HARWOOD  
 ARCHITECTS AND MAY NOT BE COPIED, REPRODUCED LENT OR  
 DISCLOSED WITHOUT THEIR EXPRESS PERMISSION IN WRITING.

**REVISIONS**

Rev.	Date	Description

Client :  
 Mr. Sam  
 Williams


Job :  
 Maximum Motors  
 Exeter

Drawing Title:  
 Site Location Plan

Scale:  
 1:500 @A3

Date: MAR 22 Drawn By: SR Checked: RN

Drawing No: 3615.P.200 Revision: -

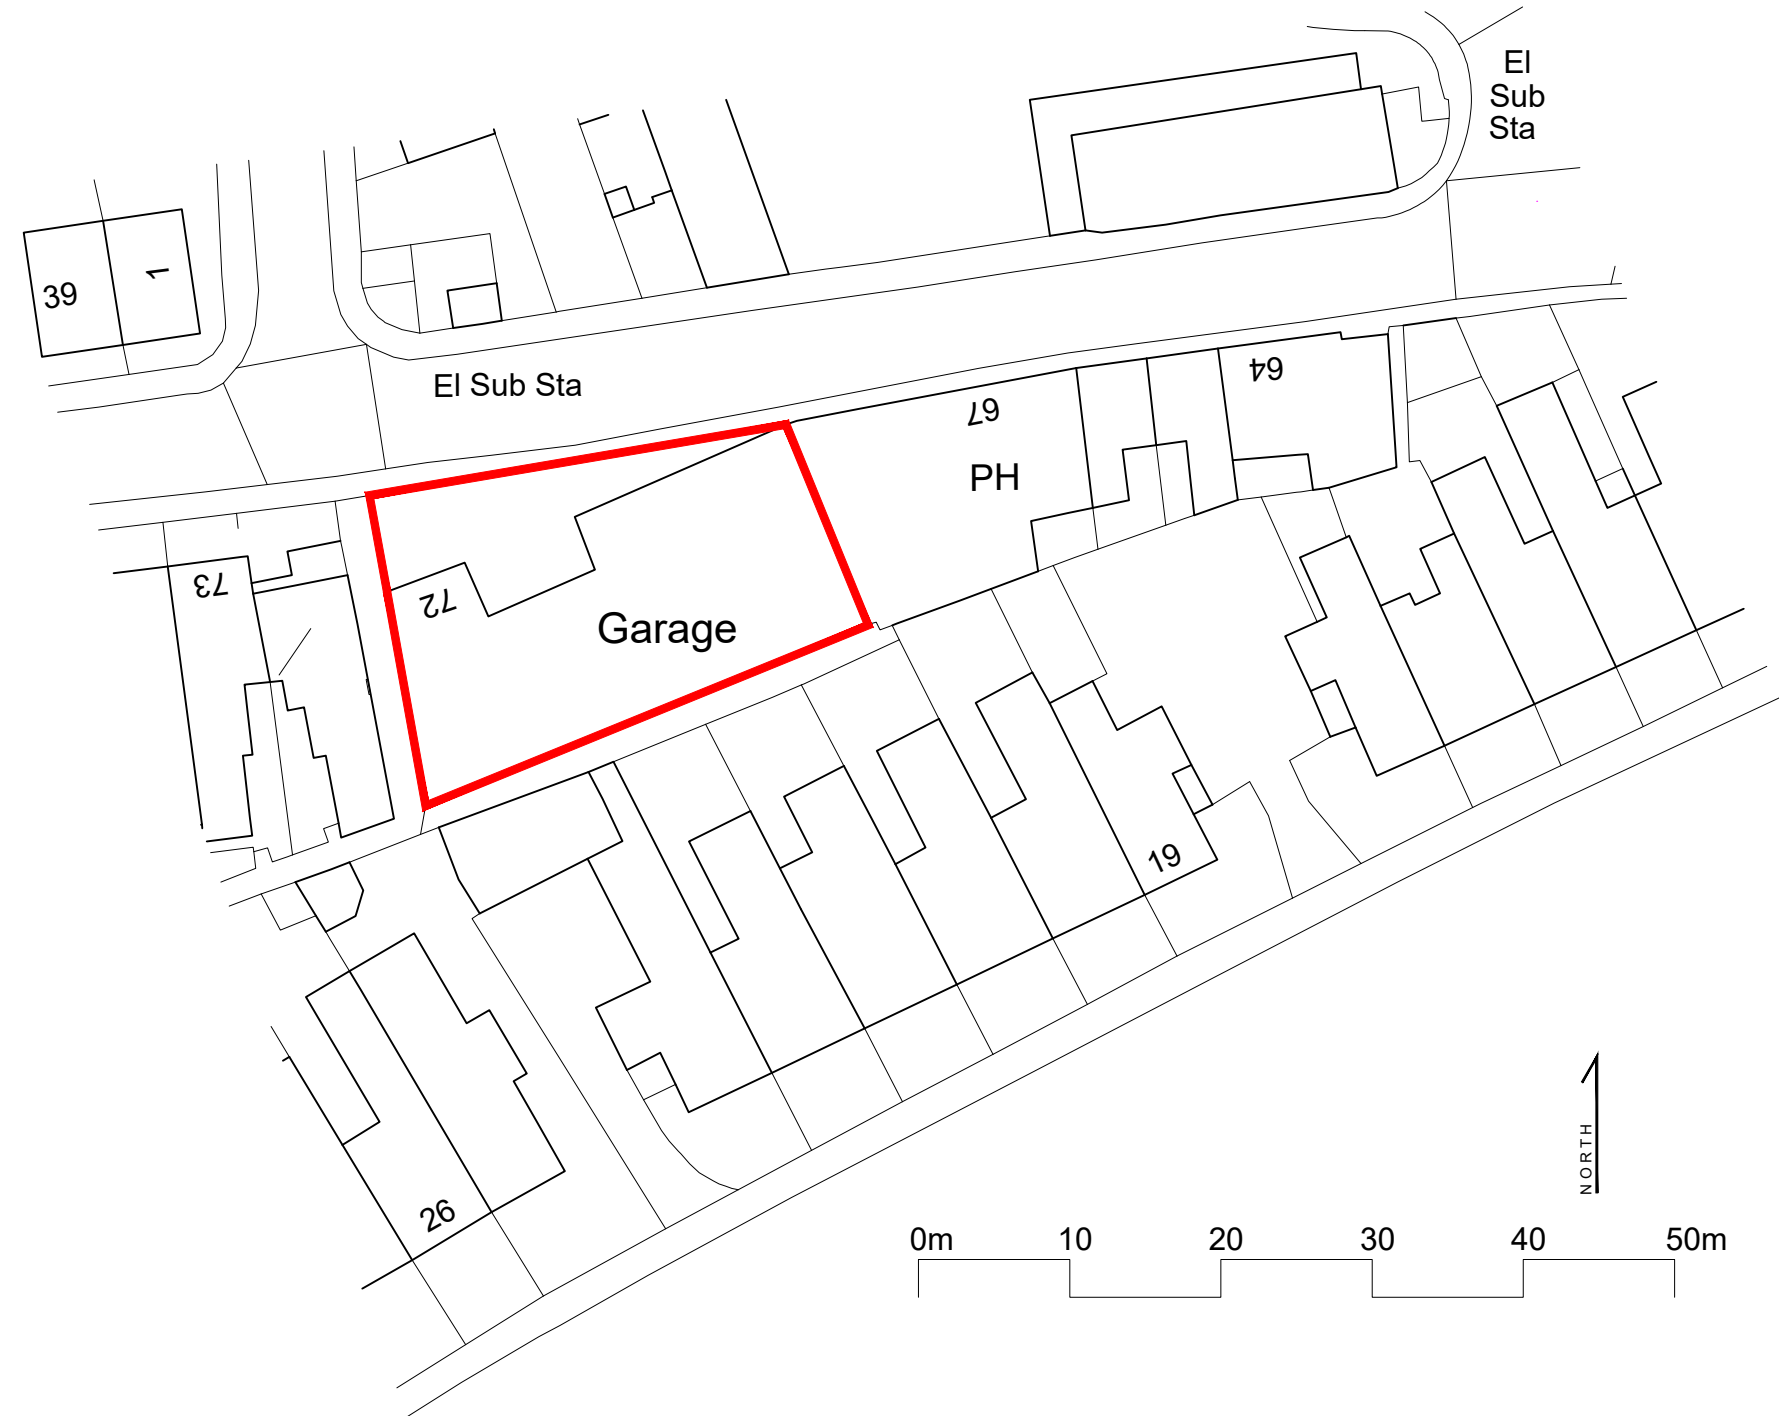

Ordnance Survey, (c) Crown Copyright 2020. All rights reserved. Licence number 100022432

**PLANNING**

The White Barn, Manor Farm, Manor Road  
 Wantage, Oxfordshire, OX12 8NE  
 T: 01235 765322 F: 01235 765373  
 The Mansion House, Hartham Park, Corsham,  
 Wiltshire, SN13 0RP  
 T: 01249 700489 F: 01249 470077  
 info@bhpharwood.co.uk - www.bhpharwood.co.uk

