

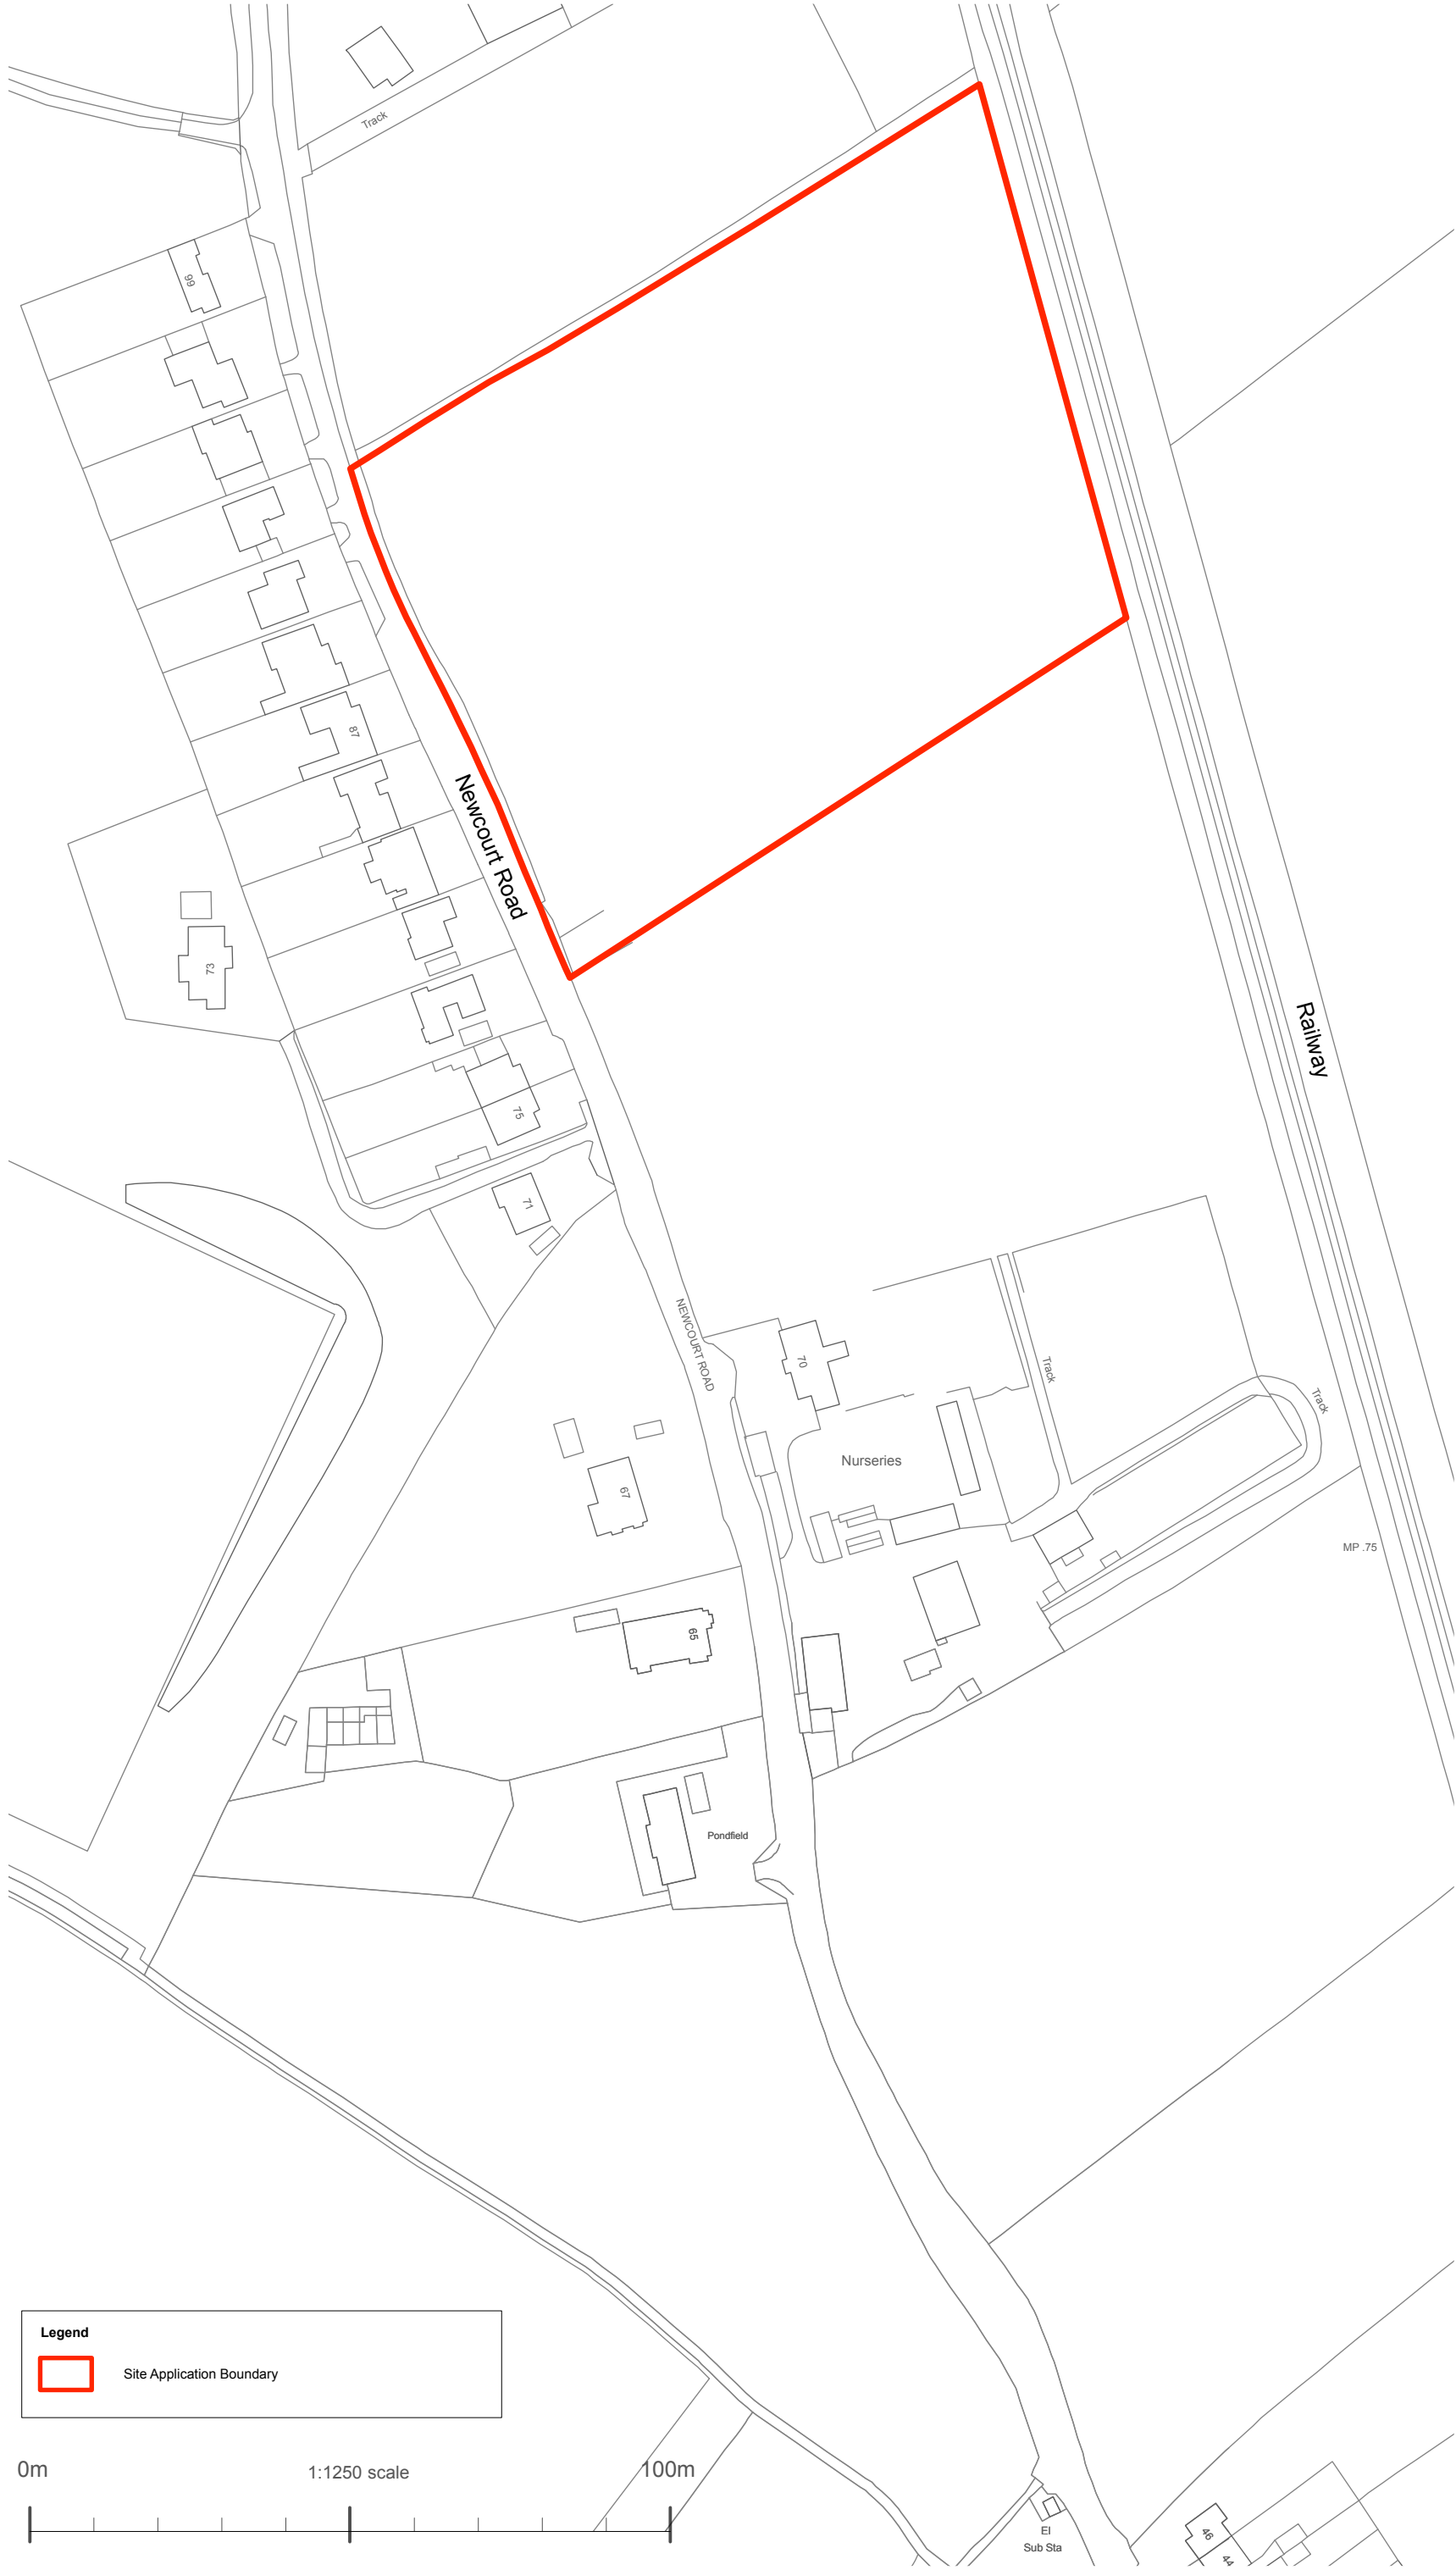


Rev	Date	Description	Author
-	2021.10.29	Planning issue	bb

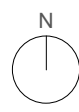

**Legend**

Site Application Boundary

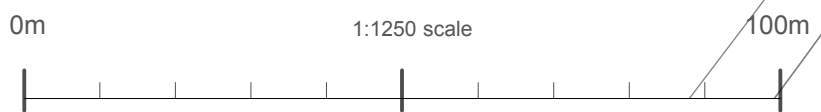

**PLANNING**

Newcourt Road  
for  
Heritage Homes

Site Location Plan  
for Illustrative Purposes only

Scale: 1:1250 @ A3

Drawing No: 1671/ P100 Rev

The Boat Shed, Michael Browning Way  
Exeter, EX2 8DD  
01392 438051 mail@g-a.uk.com