



The scale shown on this drawing is for general purposes only. For any critical dimensions, setting out or manufacturing information please request dimensioned drawings. Please bear in mind that some printing processes and photocopying can distort the scale

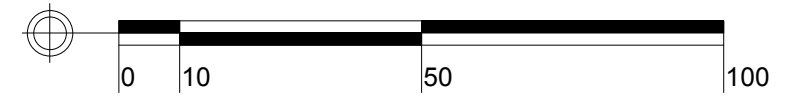

Scale bar 1:1250

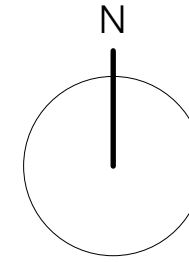

Mapping contents (c) Crown copyright and database rights 2017 Ordnance Survey 100035207



6 Turnlake Road
Chagford
Devon
TQ13 8FF

E : info@squirrel-design.co.uk
T : 01647 432575
F : 01647 432676
W : www.squirrel-design.co.uk

project

The Barleys

title

Location Plan

scale:

1:1250@A3

date:

May '21

drawn by:

AO'C/CA

drawing no.

507.1.101

Location Plan
scale 1:1250@A3