


Responsibility is not accepted for errors made by others in scaling from this drawing.
All construction information should be taken from figured dimensions only.

KEY

 Boundary Line

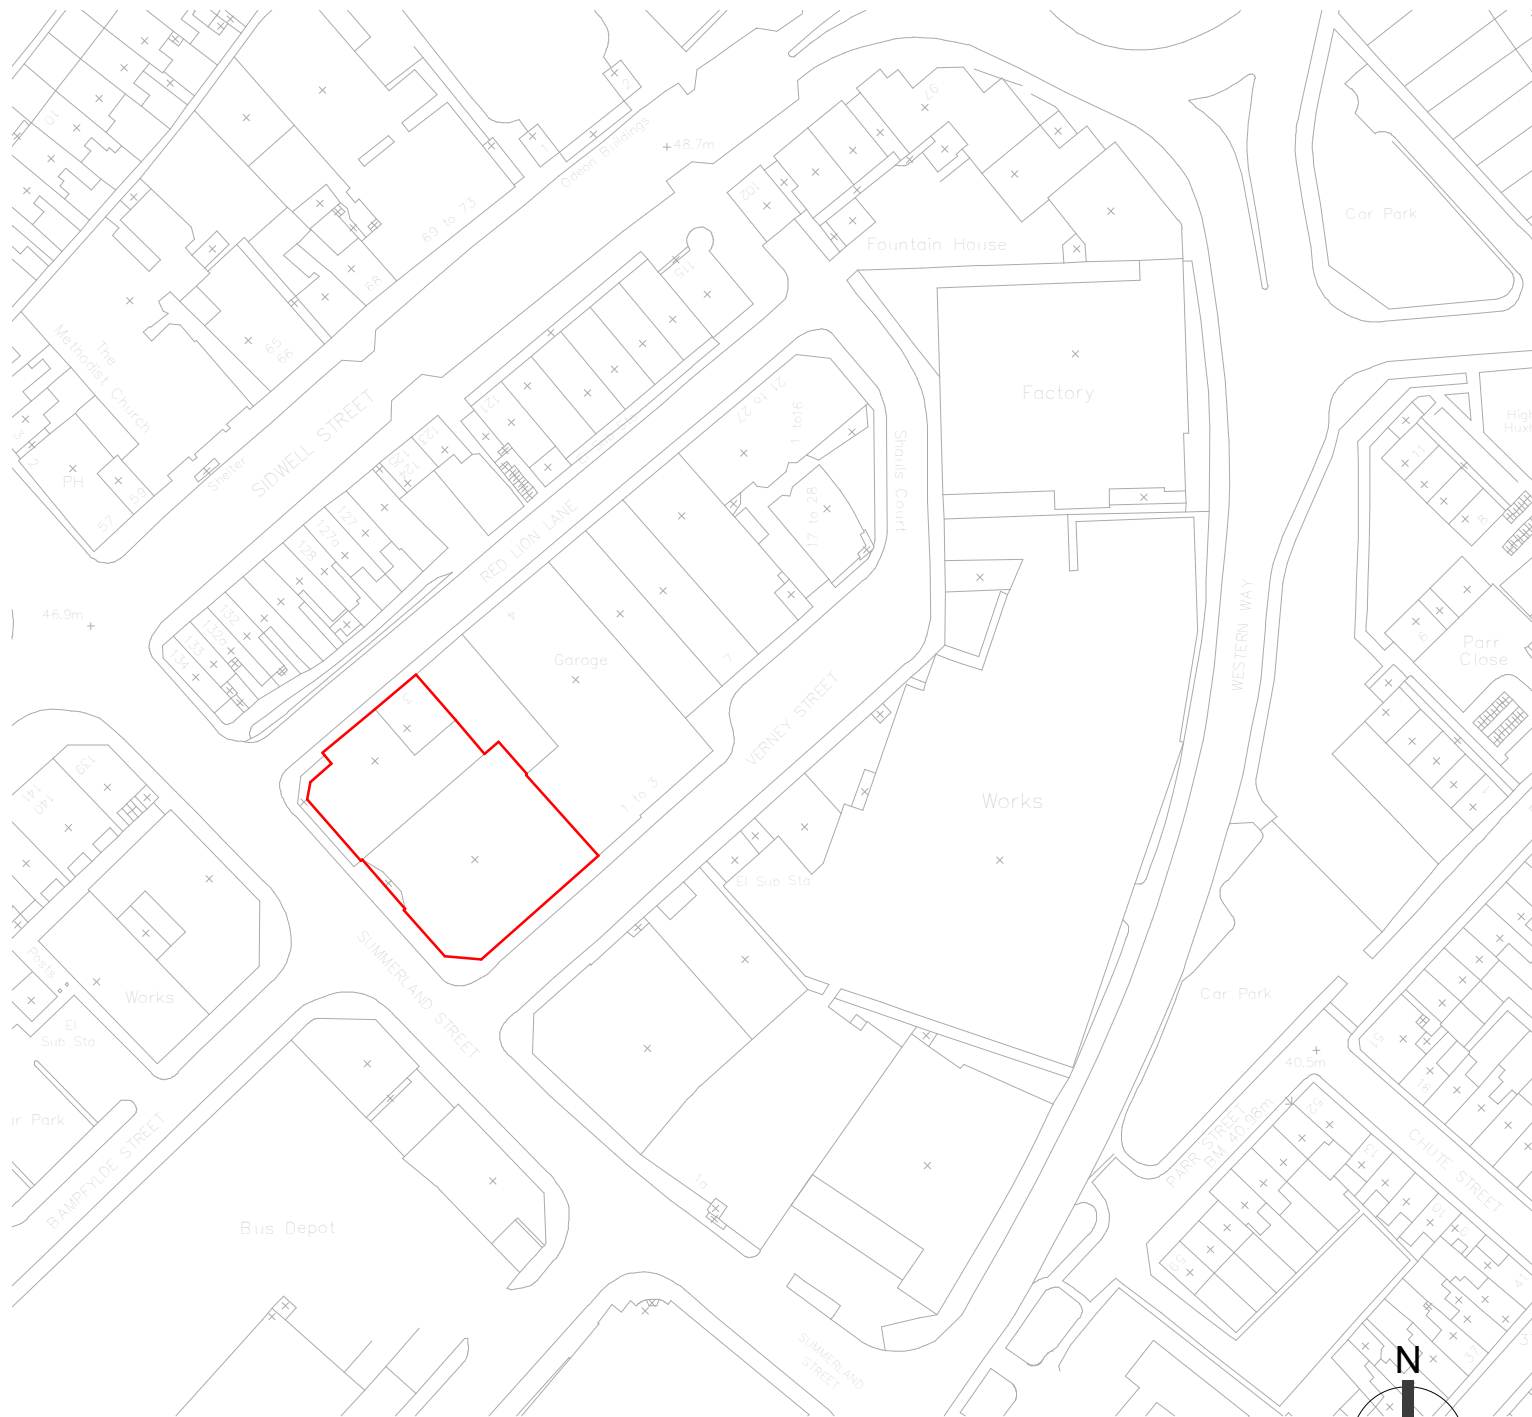

PL	P19	28.03.2023	FOR PLANNING
S2	P18	20.03.2023	General Update
S2	P16	06.03.2023	Stage 2 Design Freeze
S2	P06	02.12.2022	First Issue.

STATUS	REV	DATE	DESCRIPTION
--------	-----	------	-------------

CLIENT
McLaren (Exeter) Limited

REVISOR
ES

CHECKED BY
LD

ORIGINATOR NO
154670

CONSULTANT

STRIDE TREGLOWN

www.stridetreglown.com © Stride Treglown Limited 2020

PROJECT

**Summerland Street
Exeter**

DRAWING TITLE

Site Location Plan

SUITABILITY STATUS

PL : Authorized and accepted 1 : 1250@A4

DRAWING USAGE: **PLANNING SUBMISSION**

PROJECT - ORIGINATOR - VOLUME - LEVEL - TYPE - ROLE - CLASS - NUMBER STATUS_REVISION

154670-STL-ZZ-ZZ-DR-A-ZZ-00001 **PL_P19**

