





Ordnance Survey (c) Crown Copyright 2020. All rights reserved. Licence number: 10002432

**Site Location Plan**  
Scale 1:1250 @ A1

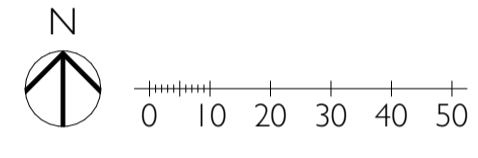

Ordnance Survey (c) Crown Copyright 2020. All rights reserved. Licence number: 10002432

**Block Plan**  
Scale 1:500 @ A1

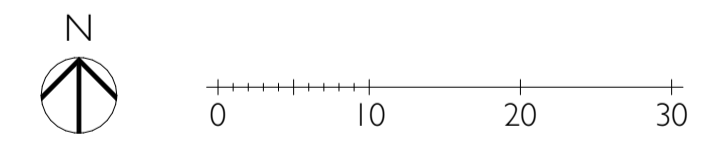

Minerva House  
Highweek Street  
Newton Abbot  
TQ12 1TQ  
01626 572250  
info@pmr-architecture.co.uk  
www.pmr-architecture.co.uk

**Client:** Bennik Developments Limited  
**Project:** Mission Hall, Tudor Street Exeter  
**Drawing Title:** Site Location and Block Plan  
**Drawing No:** 20.80\_PL\_01  
**Revision:** -  
**Date:** October 2022  
**Status:** PLANNING  
**Scale:** 1:1250, 1:500 @ A1