

APPENDIX B

1A

1B

- Signage
- Smoke Detectors
- Exits

Ground Floor from main bar to nearest exit is Maximum 55FT.
 Meeting Room Maximum 33FT to nearest Exit
 Lounge Bar Maximum 32FT



- Signage
- Smoke Detector
- Exits

GROUND FLOOR PLAN

2A

2B


Snooker room to nearest downstairs exit = 65F
Snooker room to first floor exit = 85F 7



FIRST FLOOR PLAN


- Fire extinguishers
- Fire Alarms
- Fire exits
- Smoke Detectors
- Signage
- Smoke Detector
- Exit

LOCATI

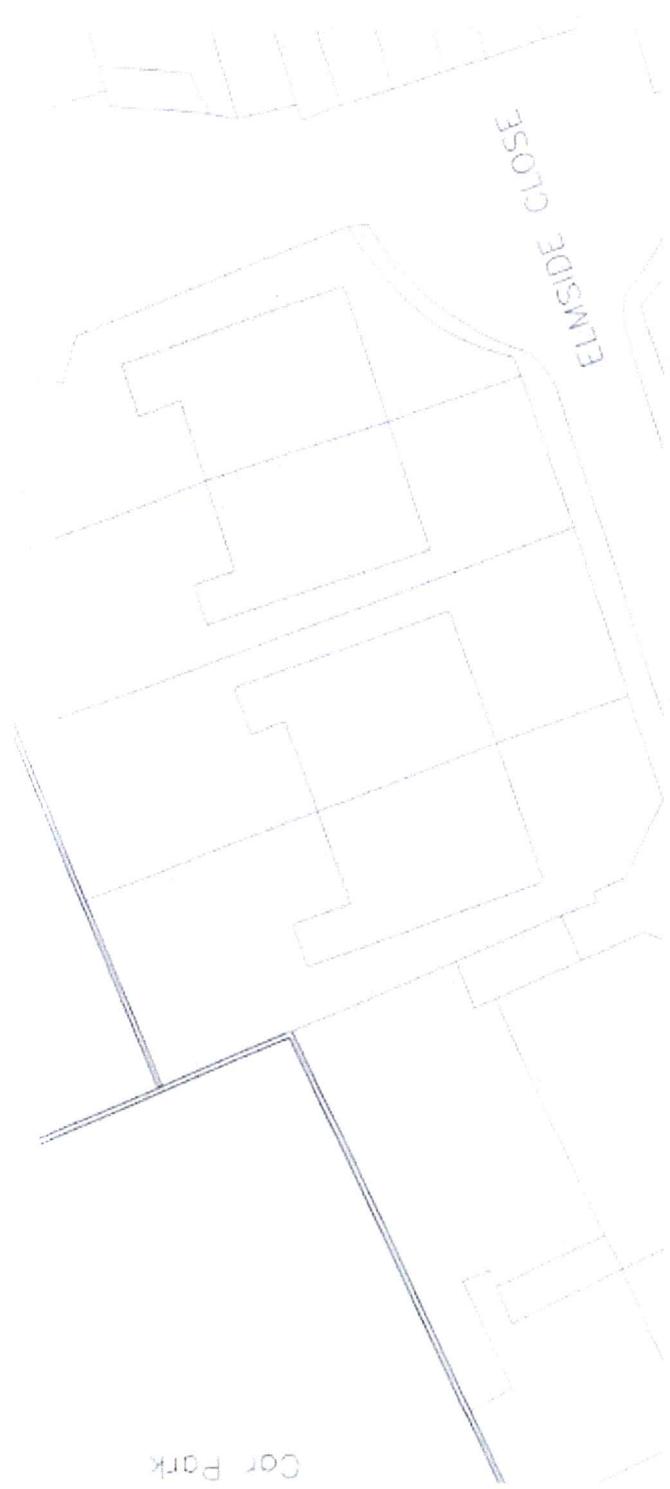


Cor Park

PLAN

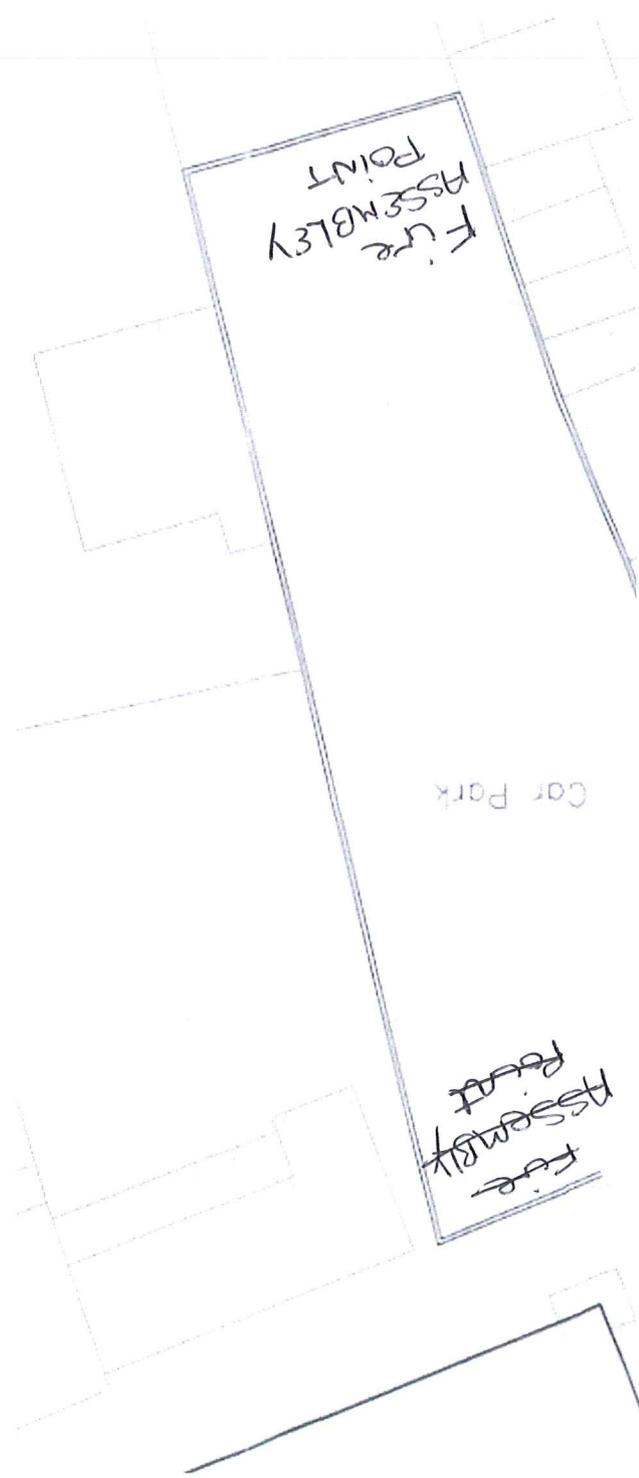

Reinforcement schedules not		Revisions	
Rev.	Detail	By	Date
Project			
POLSOE & PRIORITY CONSERVATIVE CLUB EXETER			
Drawing Title			
EXISTING PLANS			
Project No.		Drawing No.	
Scale		Date	
1:100	1:250	07/05	Revision
Drawn	Checked	Sheet Size	A1
MJC			

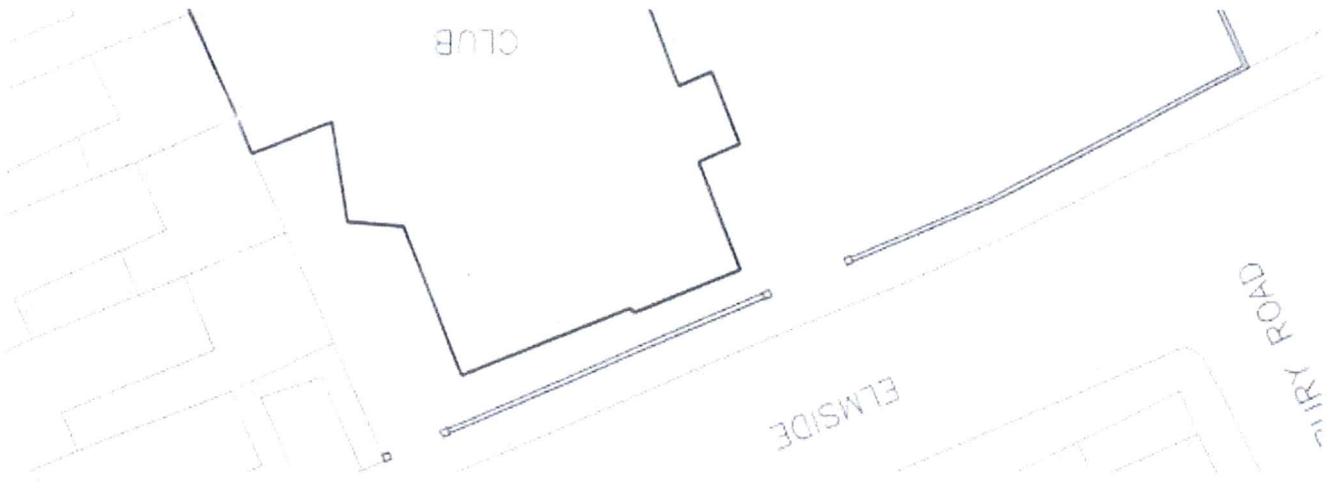

SECOND FLOOR PLAN

