


APPENDIX B

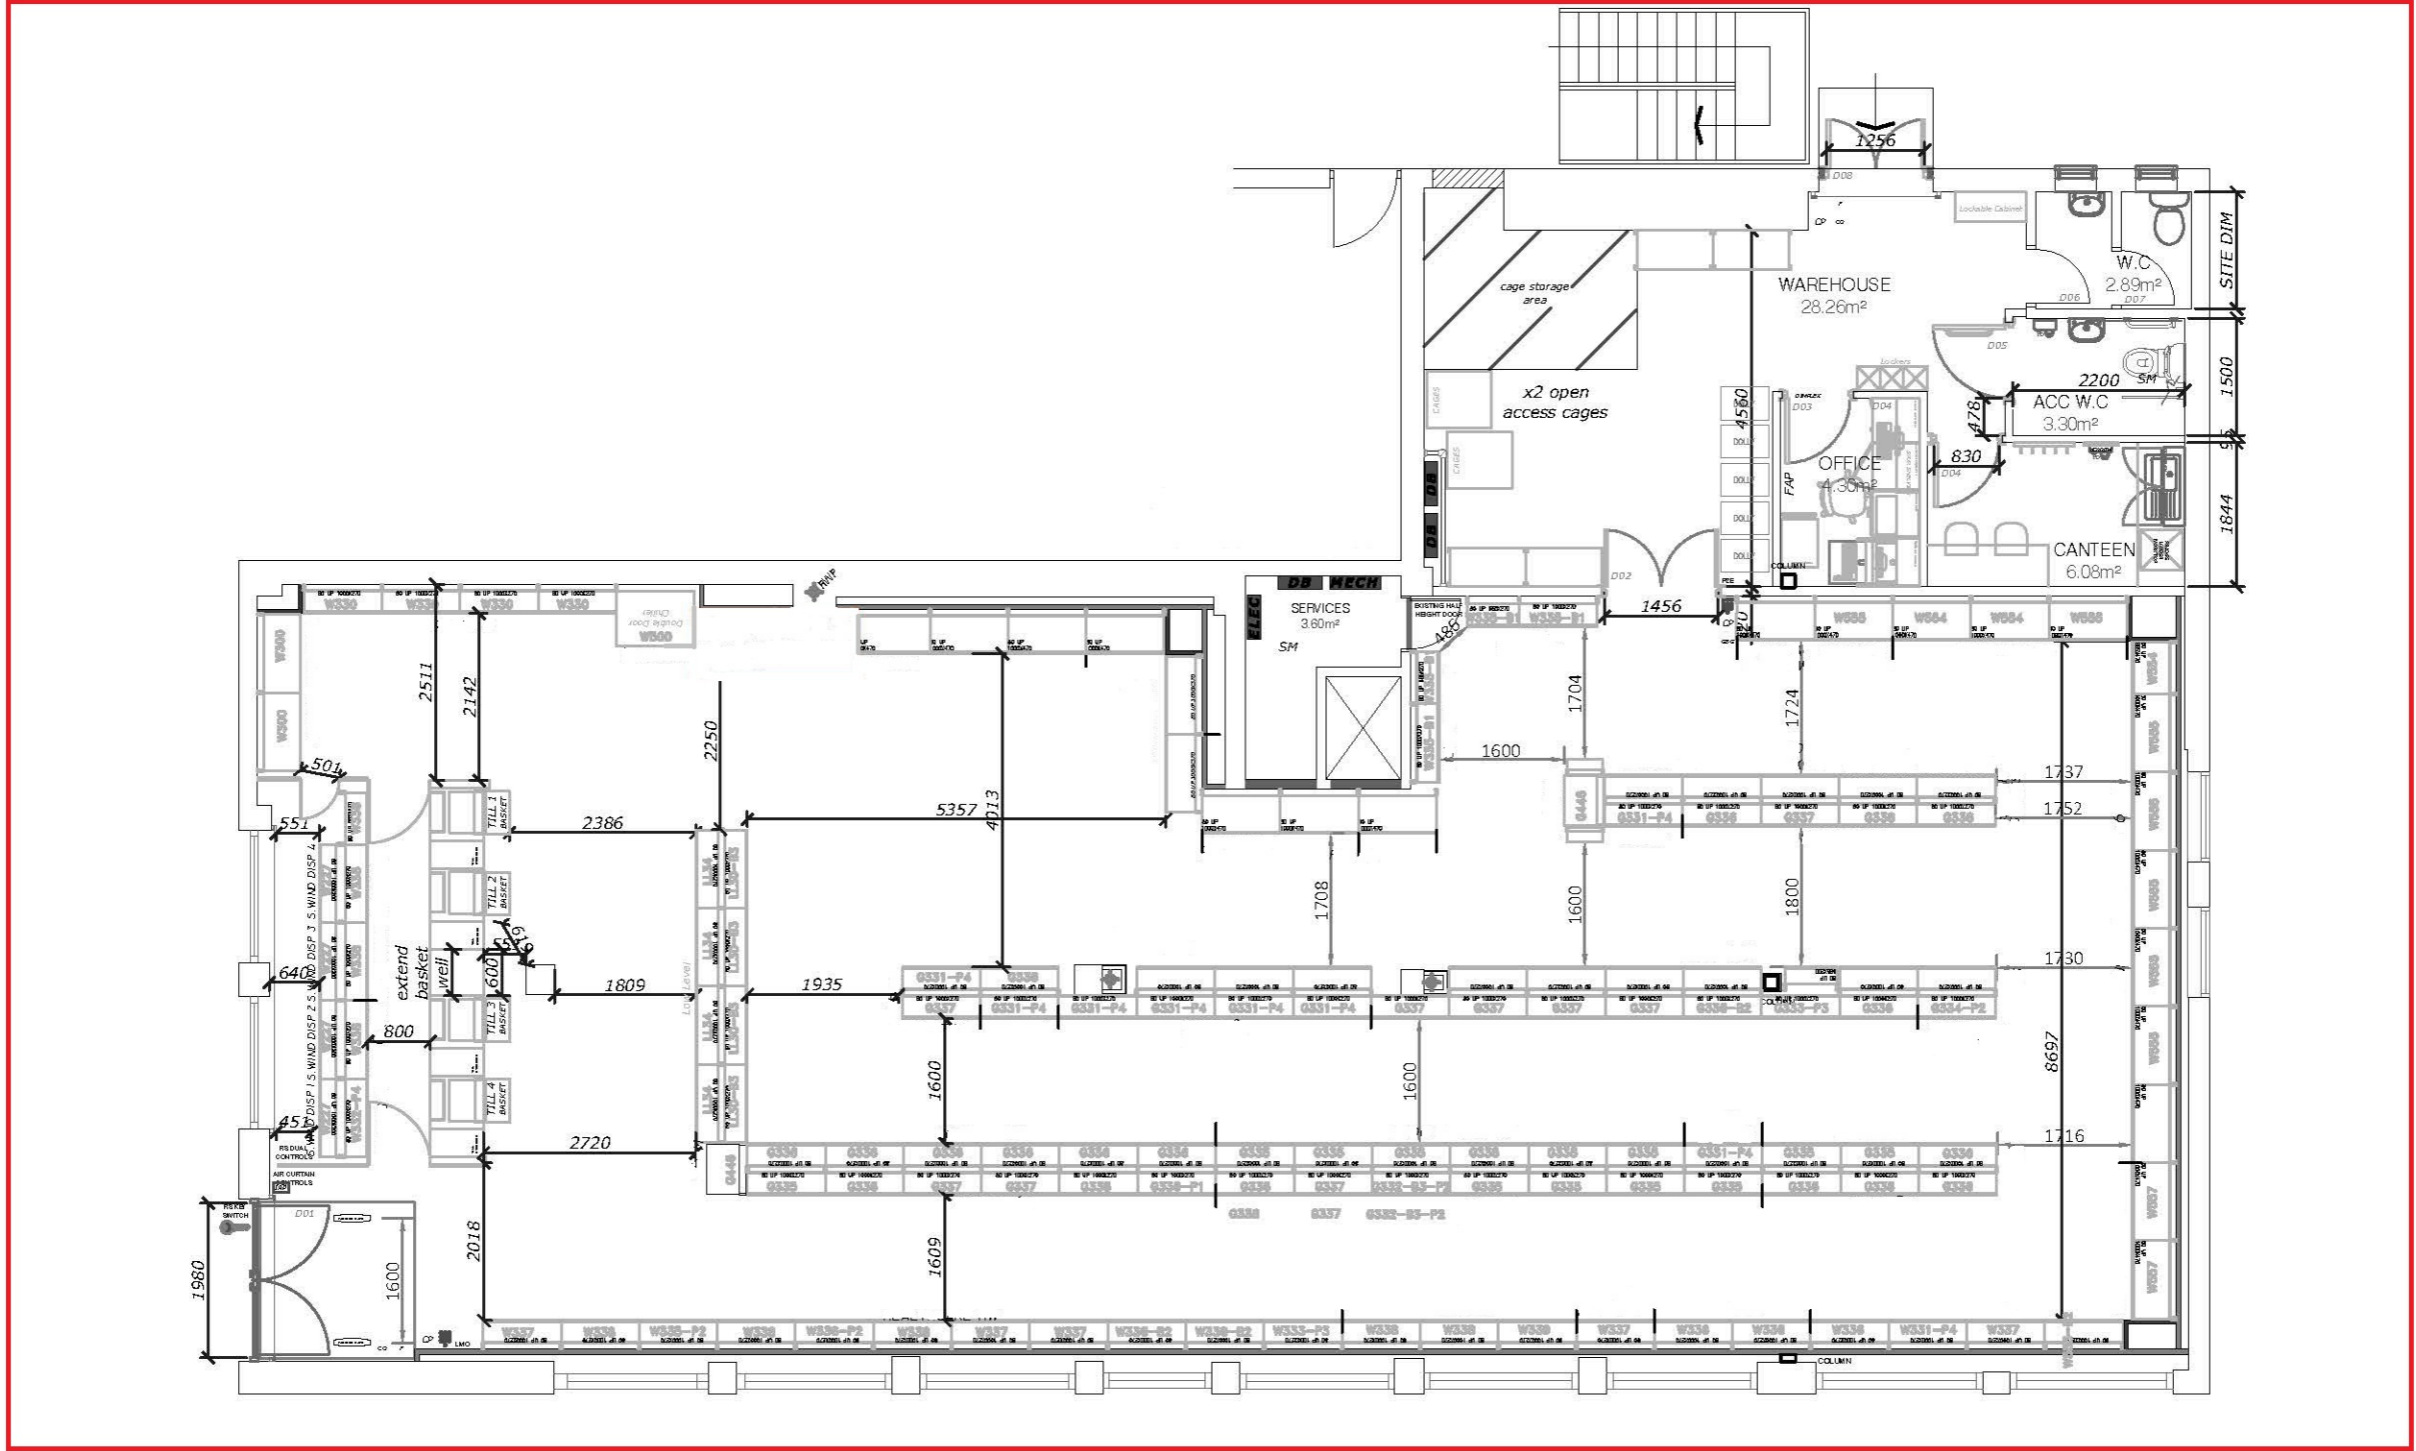

EXETER
COMMERCIAL LAYOUT



DRAWN BY: JAG BARELI

REVISION: G

SCALE: 1:100 @A3

DATE: 02.12.2025

DWG_NO. 2391