
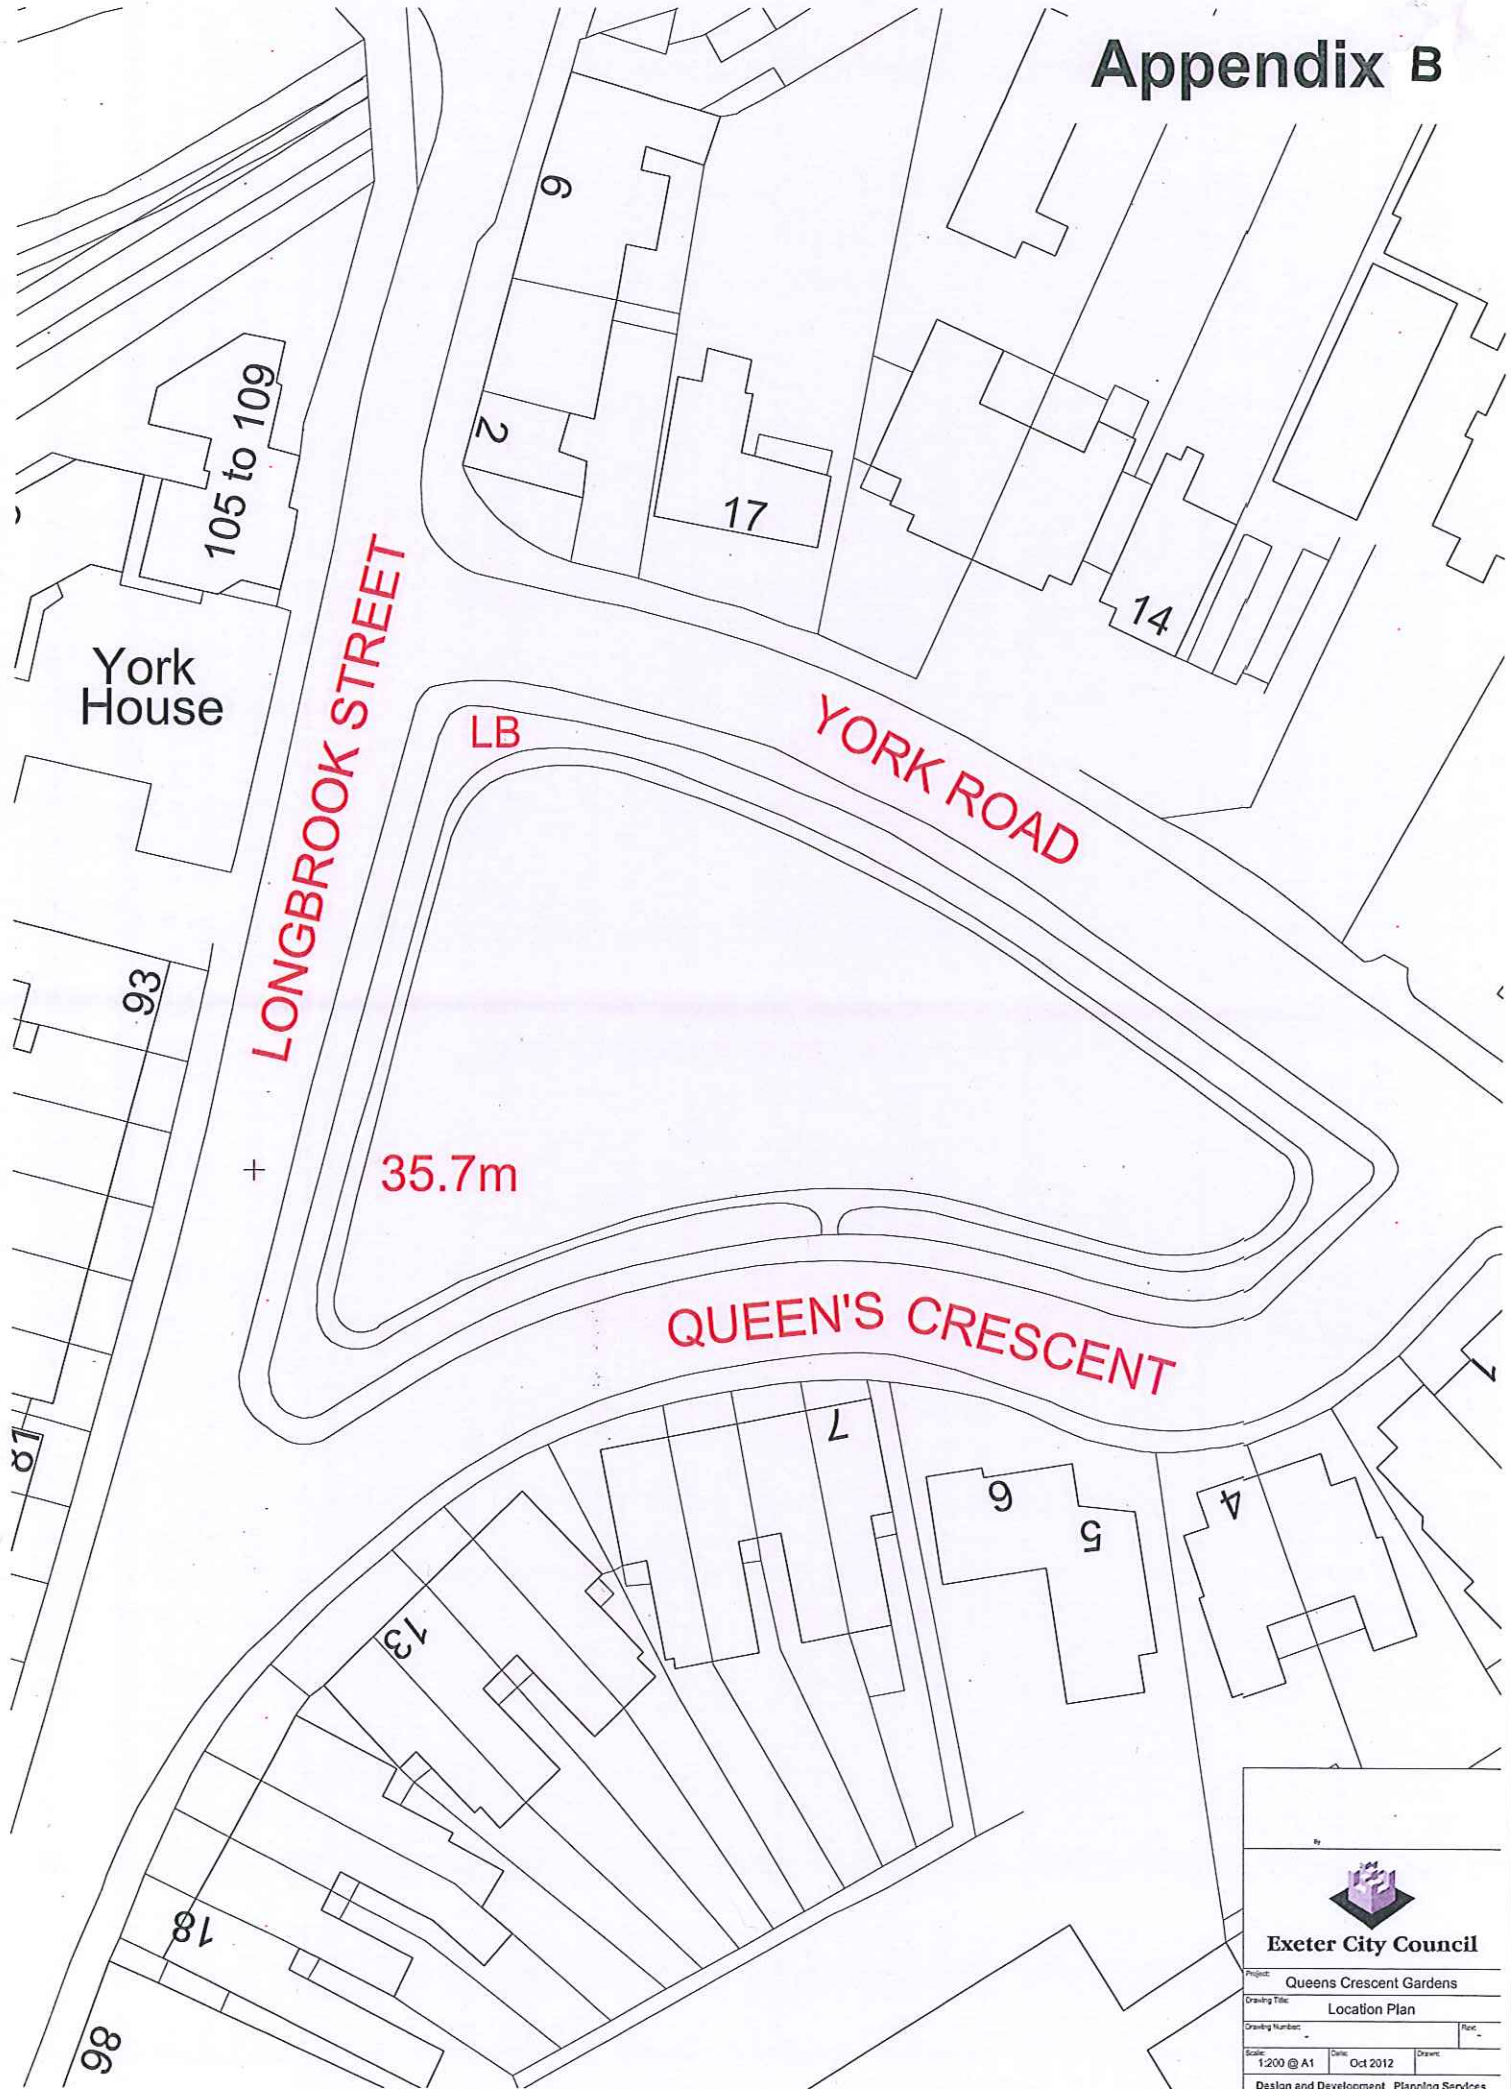


Appendix B



Exeter City Council

Project: Queens Crescent Gardens
Drawing Title: Location Plan
Drawing Number: _____
Scale: 1:200 @ A1 Date: Oct 2012 Drawn: _____
Desian and Development Planning Services