


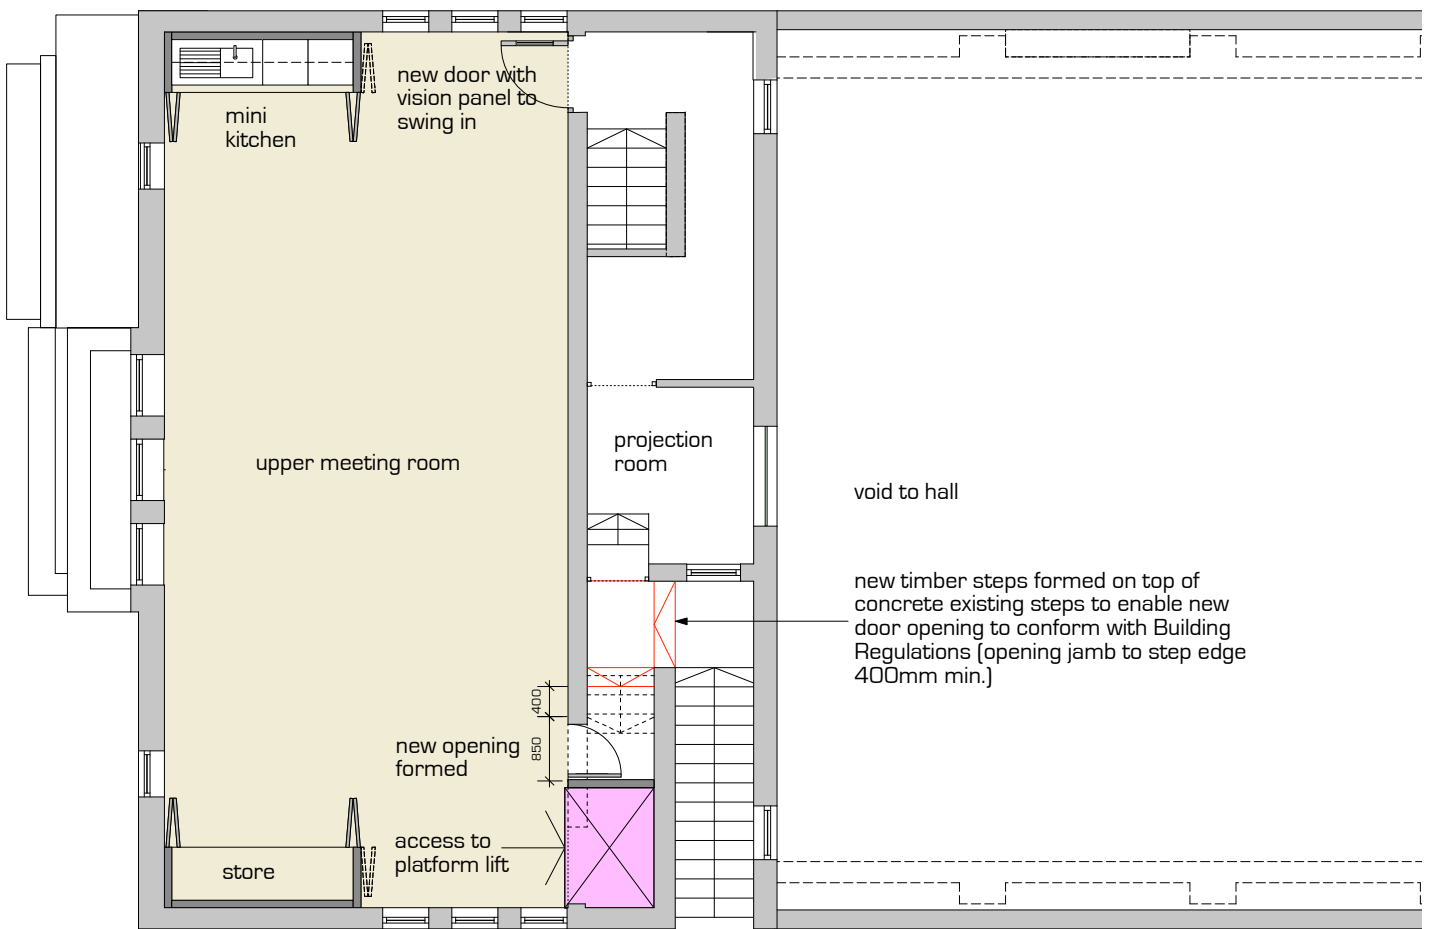

# first floor



-  existing walls
-  new studwork walls

status	revisor
feasibility issue	
cadpath: 112/cad	