


This drawing is the copyright of Roberts Limbrick Ltd and should not be reproduced in whole or in part or used in any manner whatsoever without their written permission.

Do Not scale off this drawing, use only figured dimensions and report any discrepancies or omissions to the Architect immediately.

Rev.	Date	Description
A	18.02.2022	Issued for Planning submission.

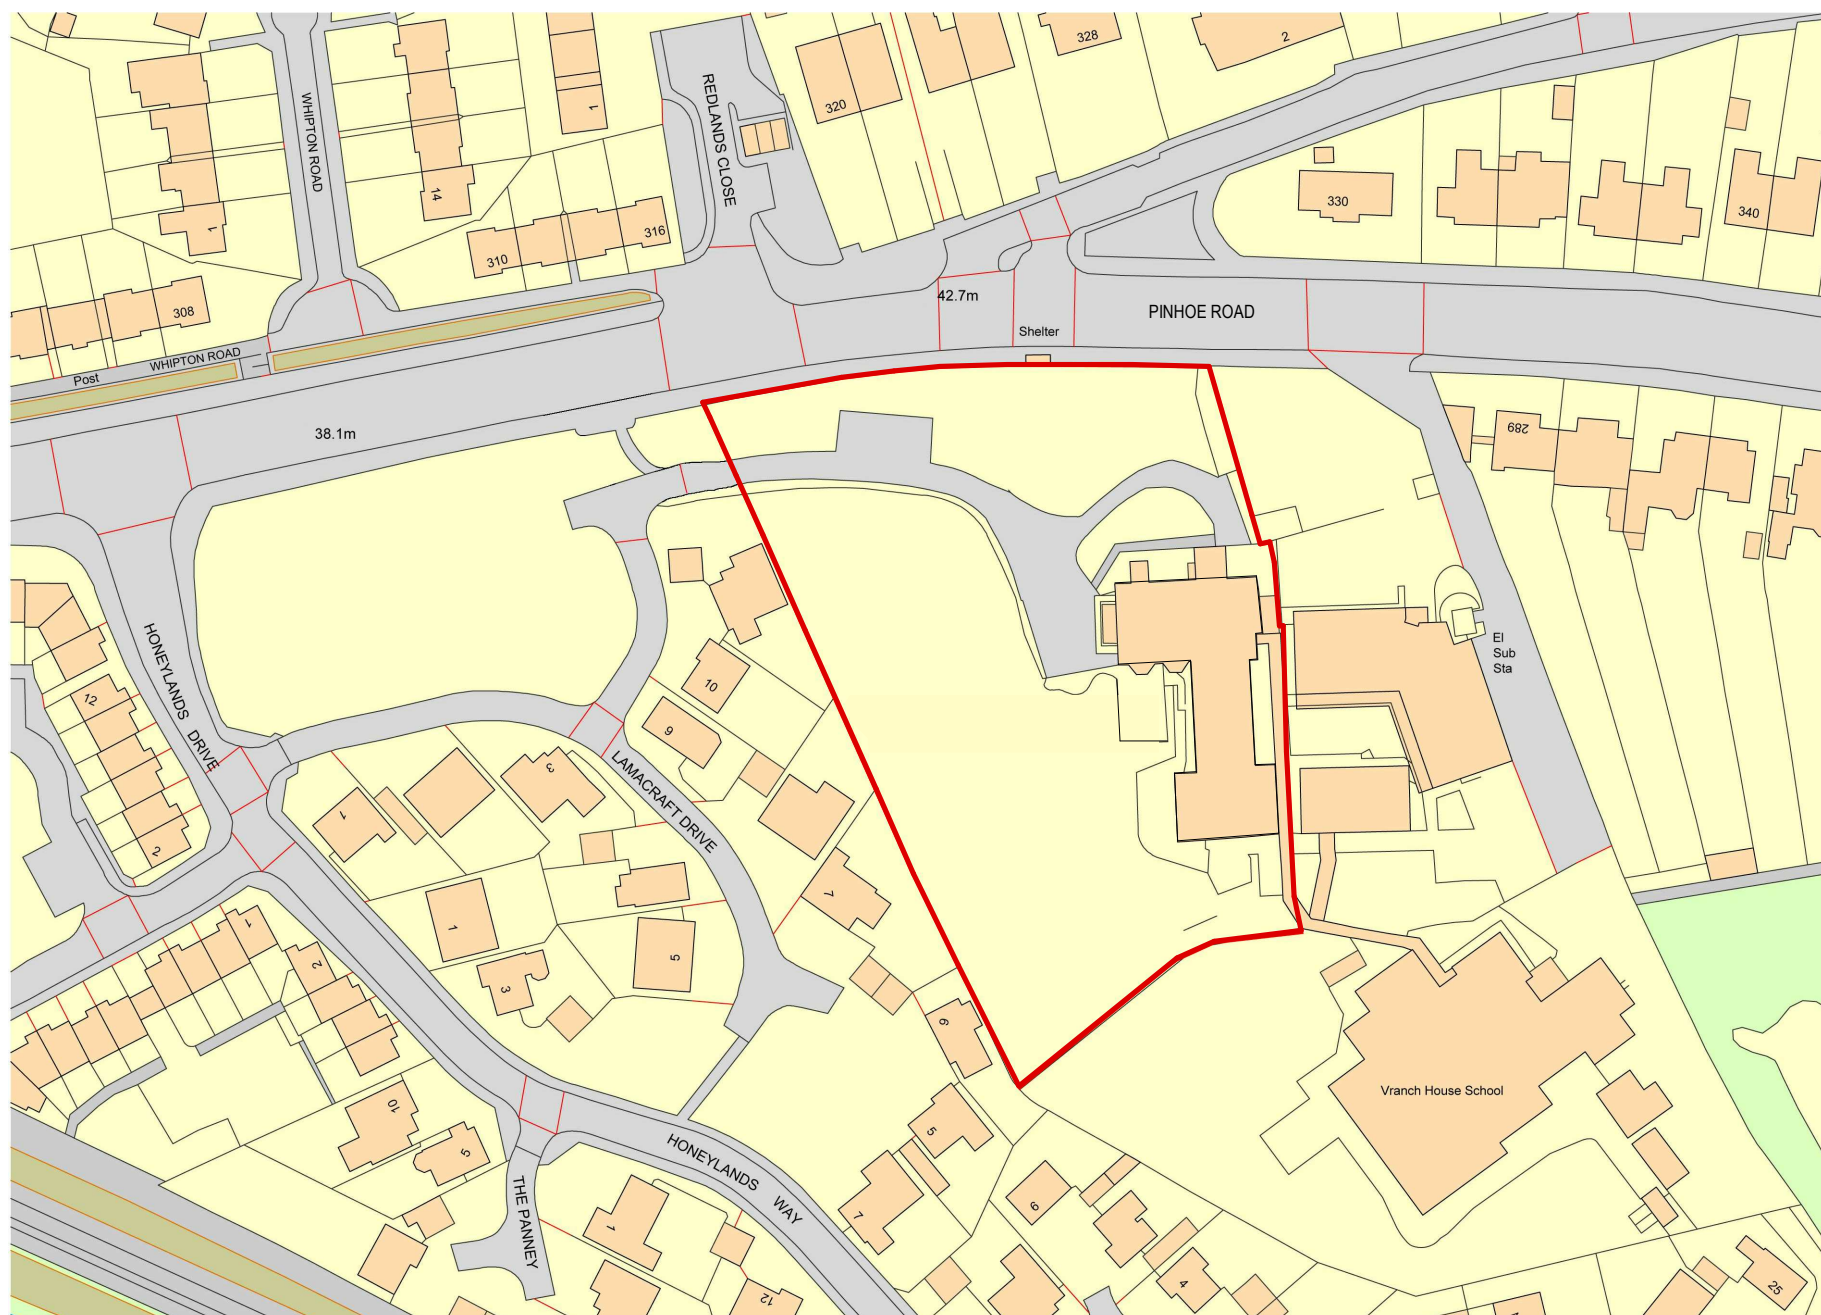

Ordnance Survey, (c) Crown Copyright 2018. All rights reserved. Licence number 100022432



PROJECT
Honeylands House Care Home, Exeter

CLIENT
Brackley Investments Ltd

DRAWING
Site Location Plan

STATUS
PLANNING

ROBERTS LIMBRICK LTD

The Carriage Building, Bruton Way
Gloucester, GL1 1DG

The Estates Office 25 - 26 Gold Tops
Newport, NP20 4PG



T. 03333 405 500
mail@robertslimbrick.com
www.robertslimbrick.com

Registered Office: England No. 06658029

SCALE	ORIGINATOR NO
1 : 1250@A3	9588
DATE	AUTHOR
06/07/2020	JF

DRAWING NUMBER:
9588-PL01 A

PROJECT | ORIGINATOR | ZONE | LEVEL | TYPE | ROLE | NUMBER

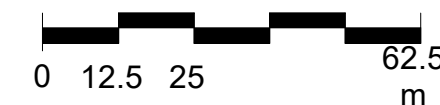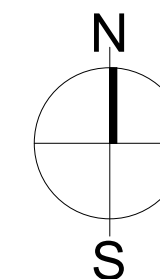

Site Location Plan

18/02/2022 14:17:19