

NOTES:
 DIMENSIONS ARE NOT TO BE SCALED FROM THIS DRAWING
 ALL DIMENSIONS ARE TO BE CHECKED AGAINST ACTUAL SITE
 DIMENSIONS BEFORE ANY WORK IS FABRICATED

COPYRIGHT RESERVED
 THIS DRAWING IS THE PROPERTY OF BHP HARWOOD
 ARCHITECTS AND MAY NOT BE COPIED, REPRODUCED LENT OR
 DISCLOSED WITHOUT THEIR EXPRESS PERMISSION IN WRITING.

REVISIONS

Rev.	Date	Description

Client :
 Mr. Sam
 Williams


Job :
 Maximum Motors
 Exeter

Drawing Title:
 Site Location Plan

Scale:
 1:500 @A3

Date: MAR 22 Drawn By: SR Checked: RN

Drawing No: 3615.P.200 Revision: -

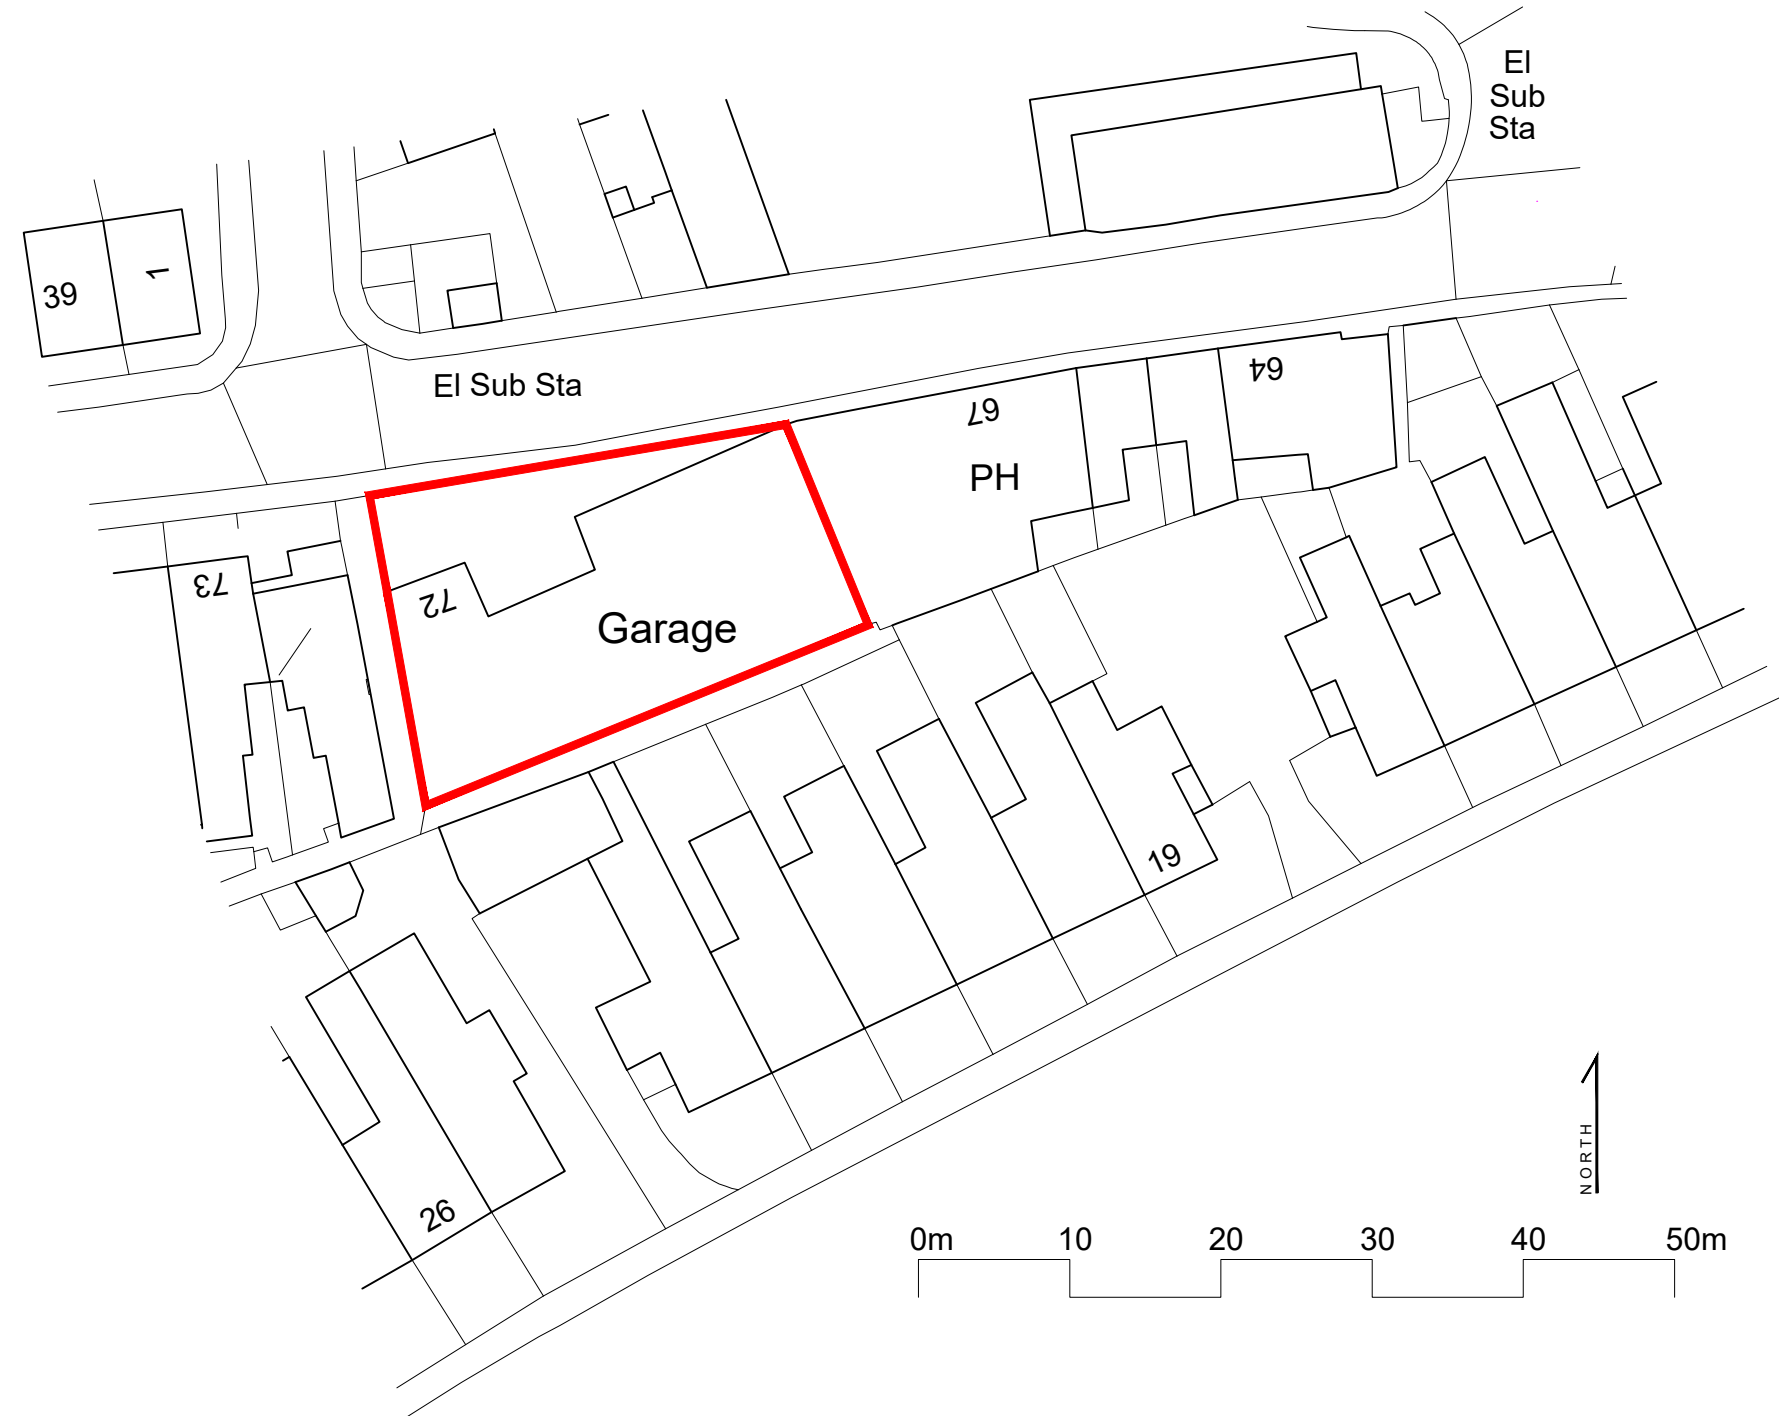

Ordnance Survey, (c) Crown Copyright 2020. All rights reserved. Licence number 100022432

PLANNING

The White Barn, Manor Farm, Manor Road
 Wantage, Oxfordshire, OX12 8NE
 T: 01235 765322 F: 01235 765373

The Mansion House, Hartham Park, Corsham,
 Wiltshire, SN13 0RP
 T: 01249 700489 F: 01249 470077

info@bhpharwood.co.uk - www.bhpharwood.co.uk

