





# APPENDIX B

Plan

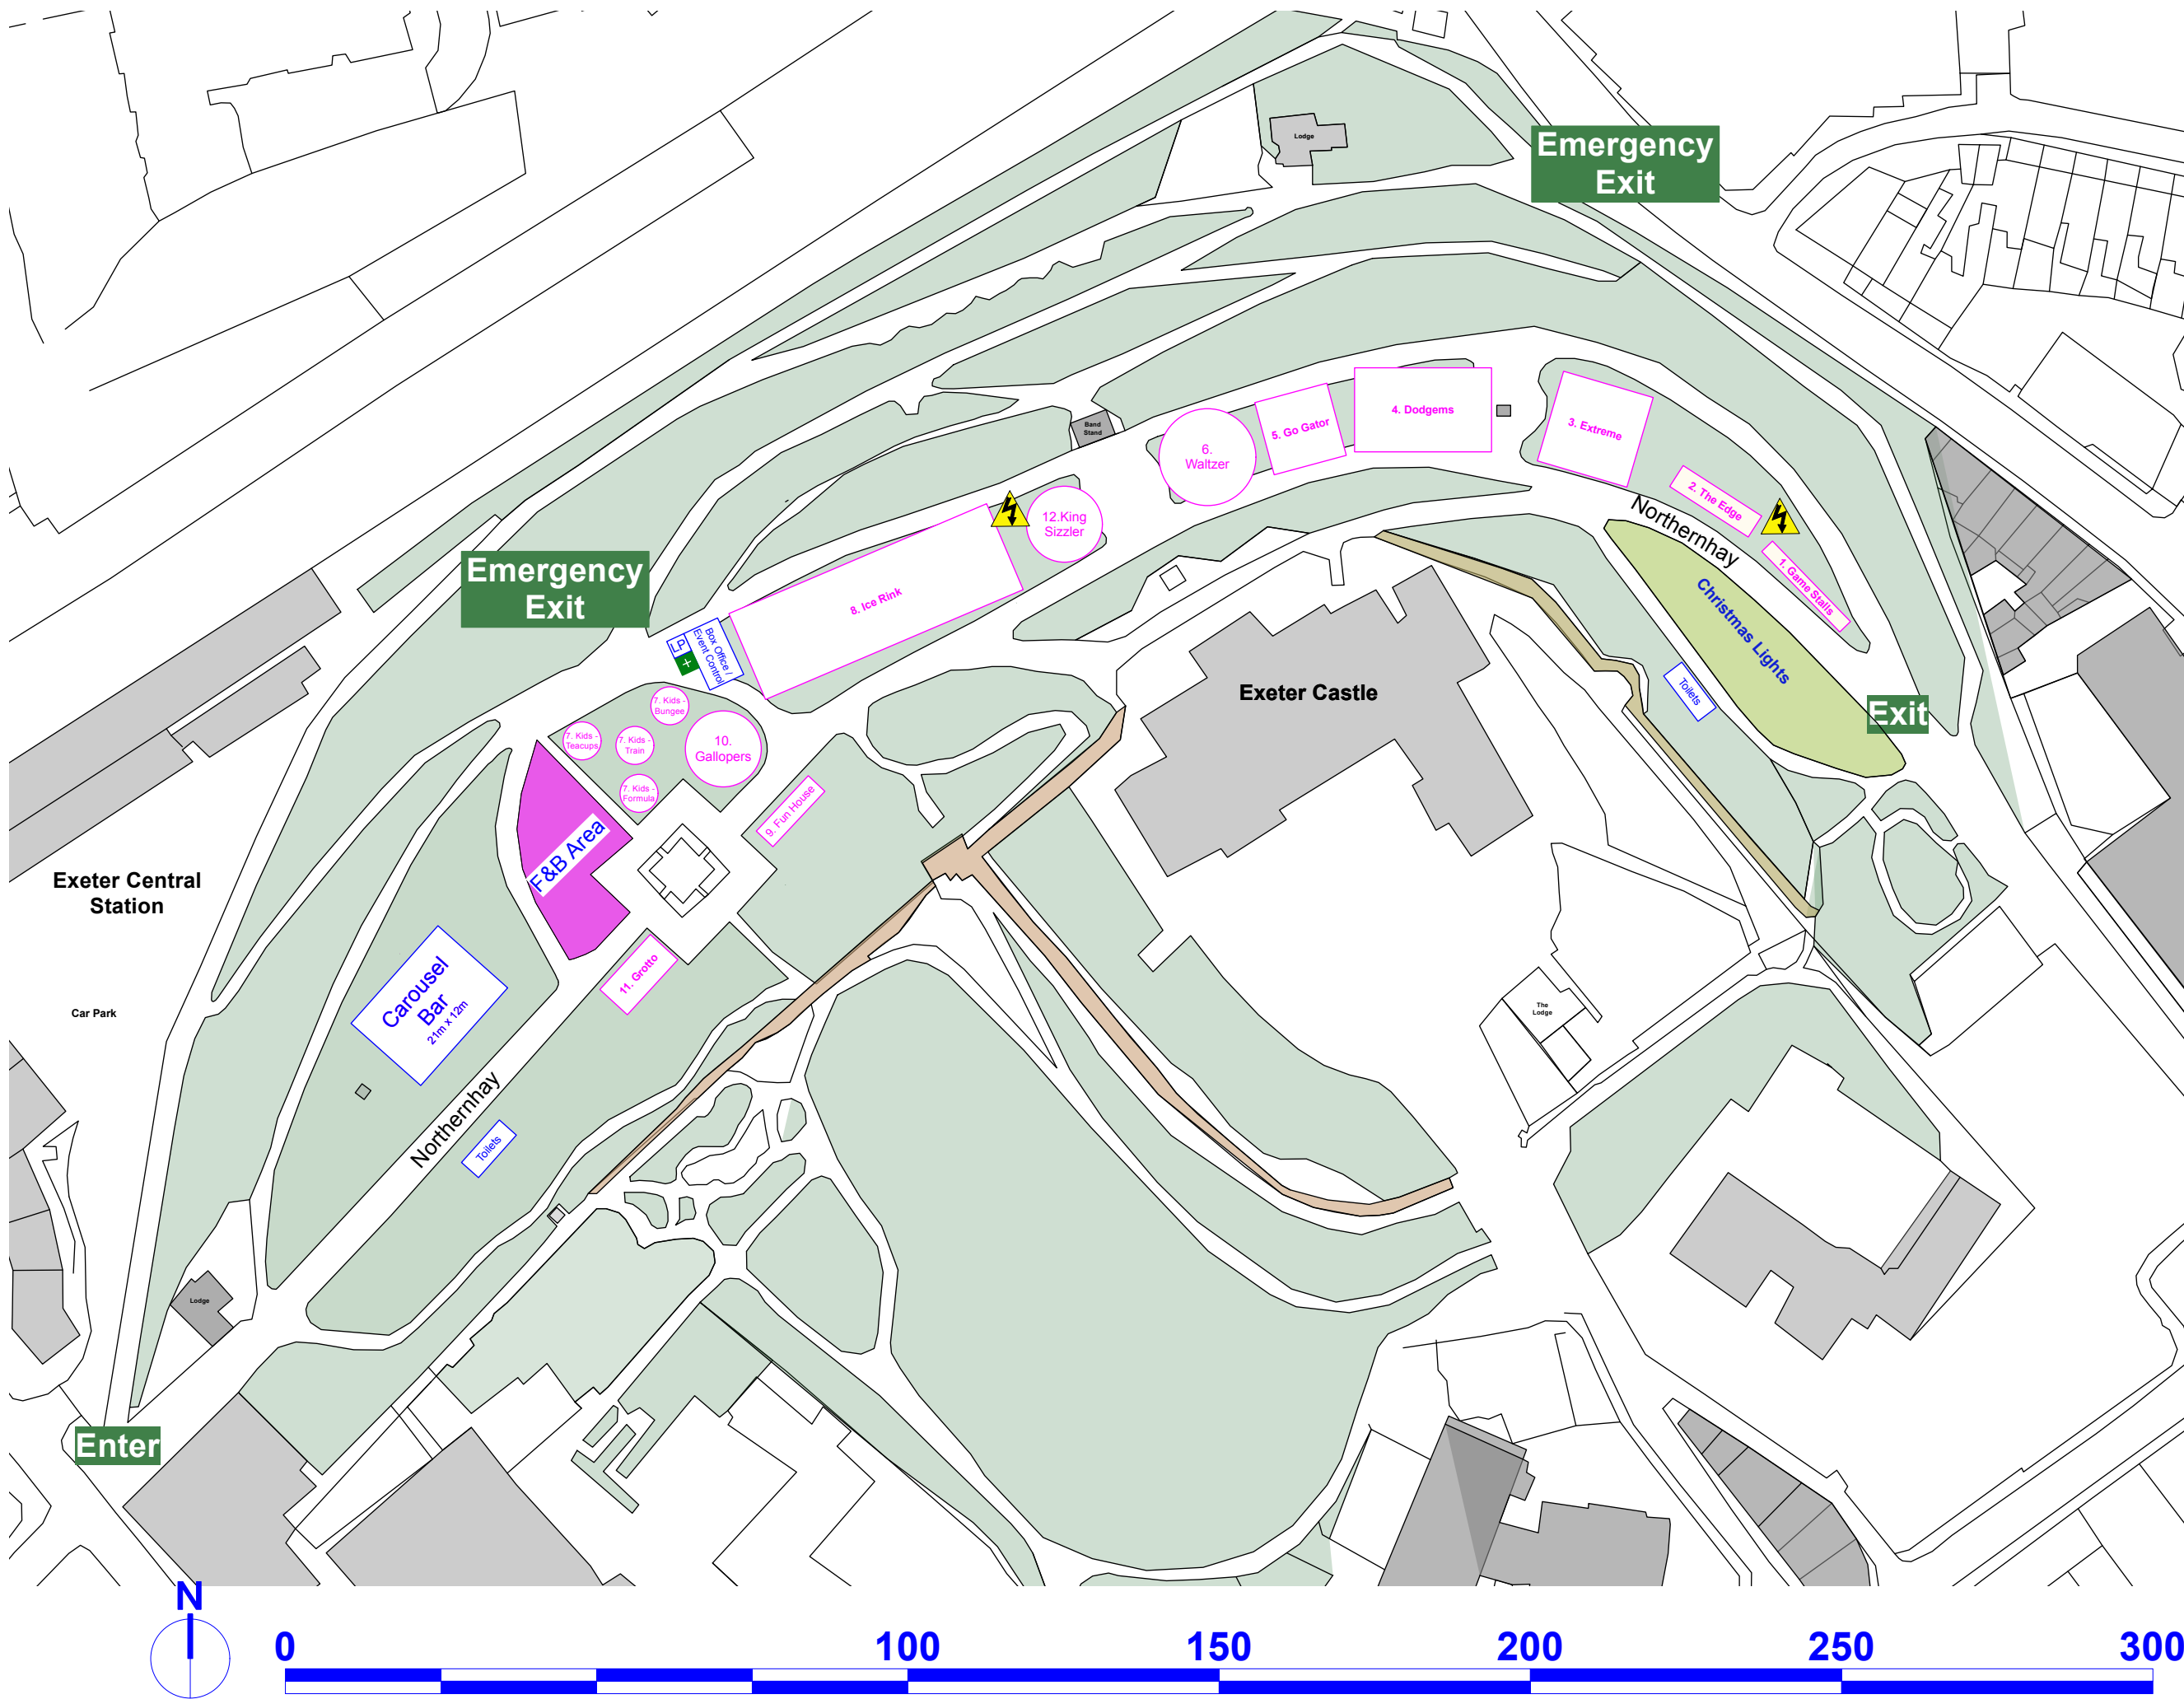

**LEGEND**

**KEY**

-  Generator (indicative position)
-  Medical (3m x 3m)
-  Lost persons (3m x 3m)

**Producer** David Rowland Jnr

**EVENT** Winter Wonderland Exeter

**Venue** Northernhay Gardens

**Location** Exeter, EX4 3SA

**Load In** TBC

**Load Out** TBC


**Site - Draft**

No.	Date	Revision Notes

Origin Drawing	CAD File Name
GE-Scale	
Origin Date	Scale
	1:1000 @ A3
Drawing	Kb




Drawing No.  
**DR\_ExeterWW\_Site\_V5\_160824**

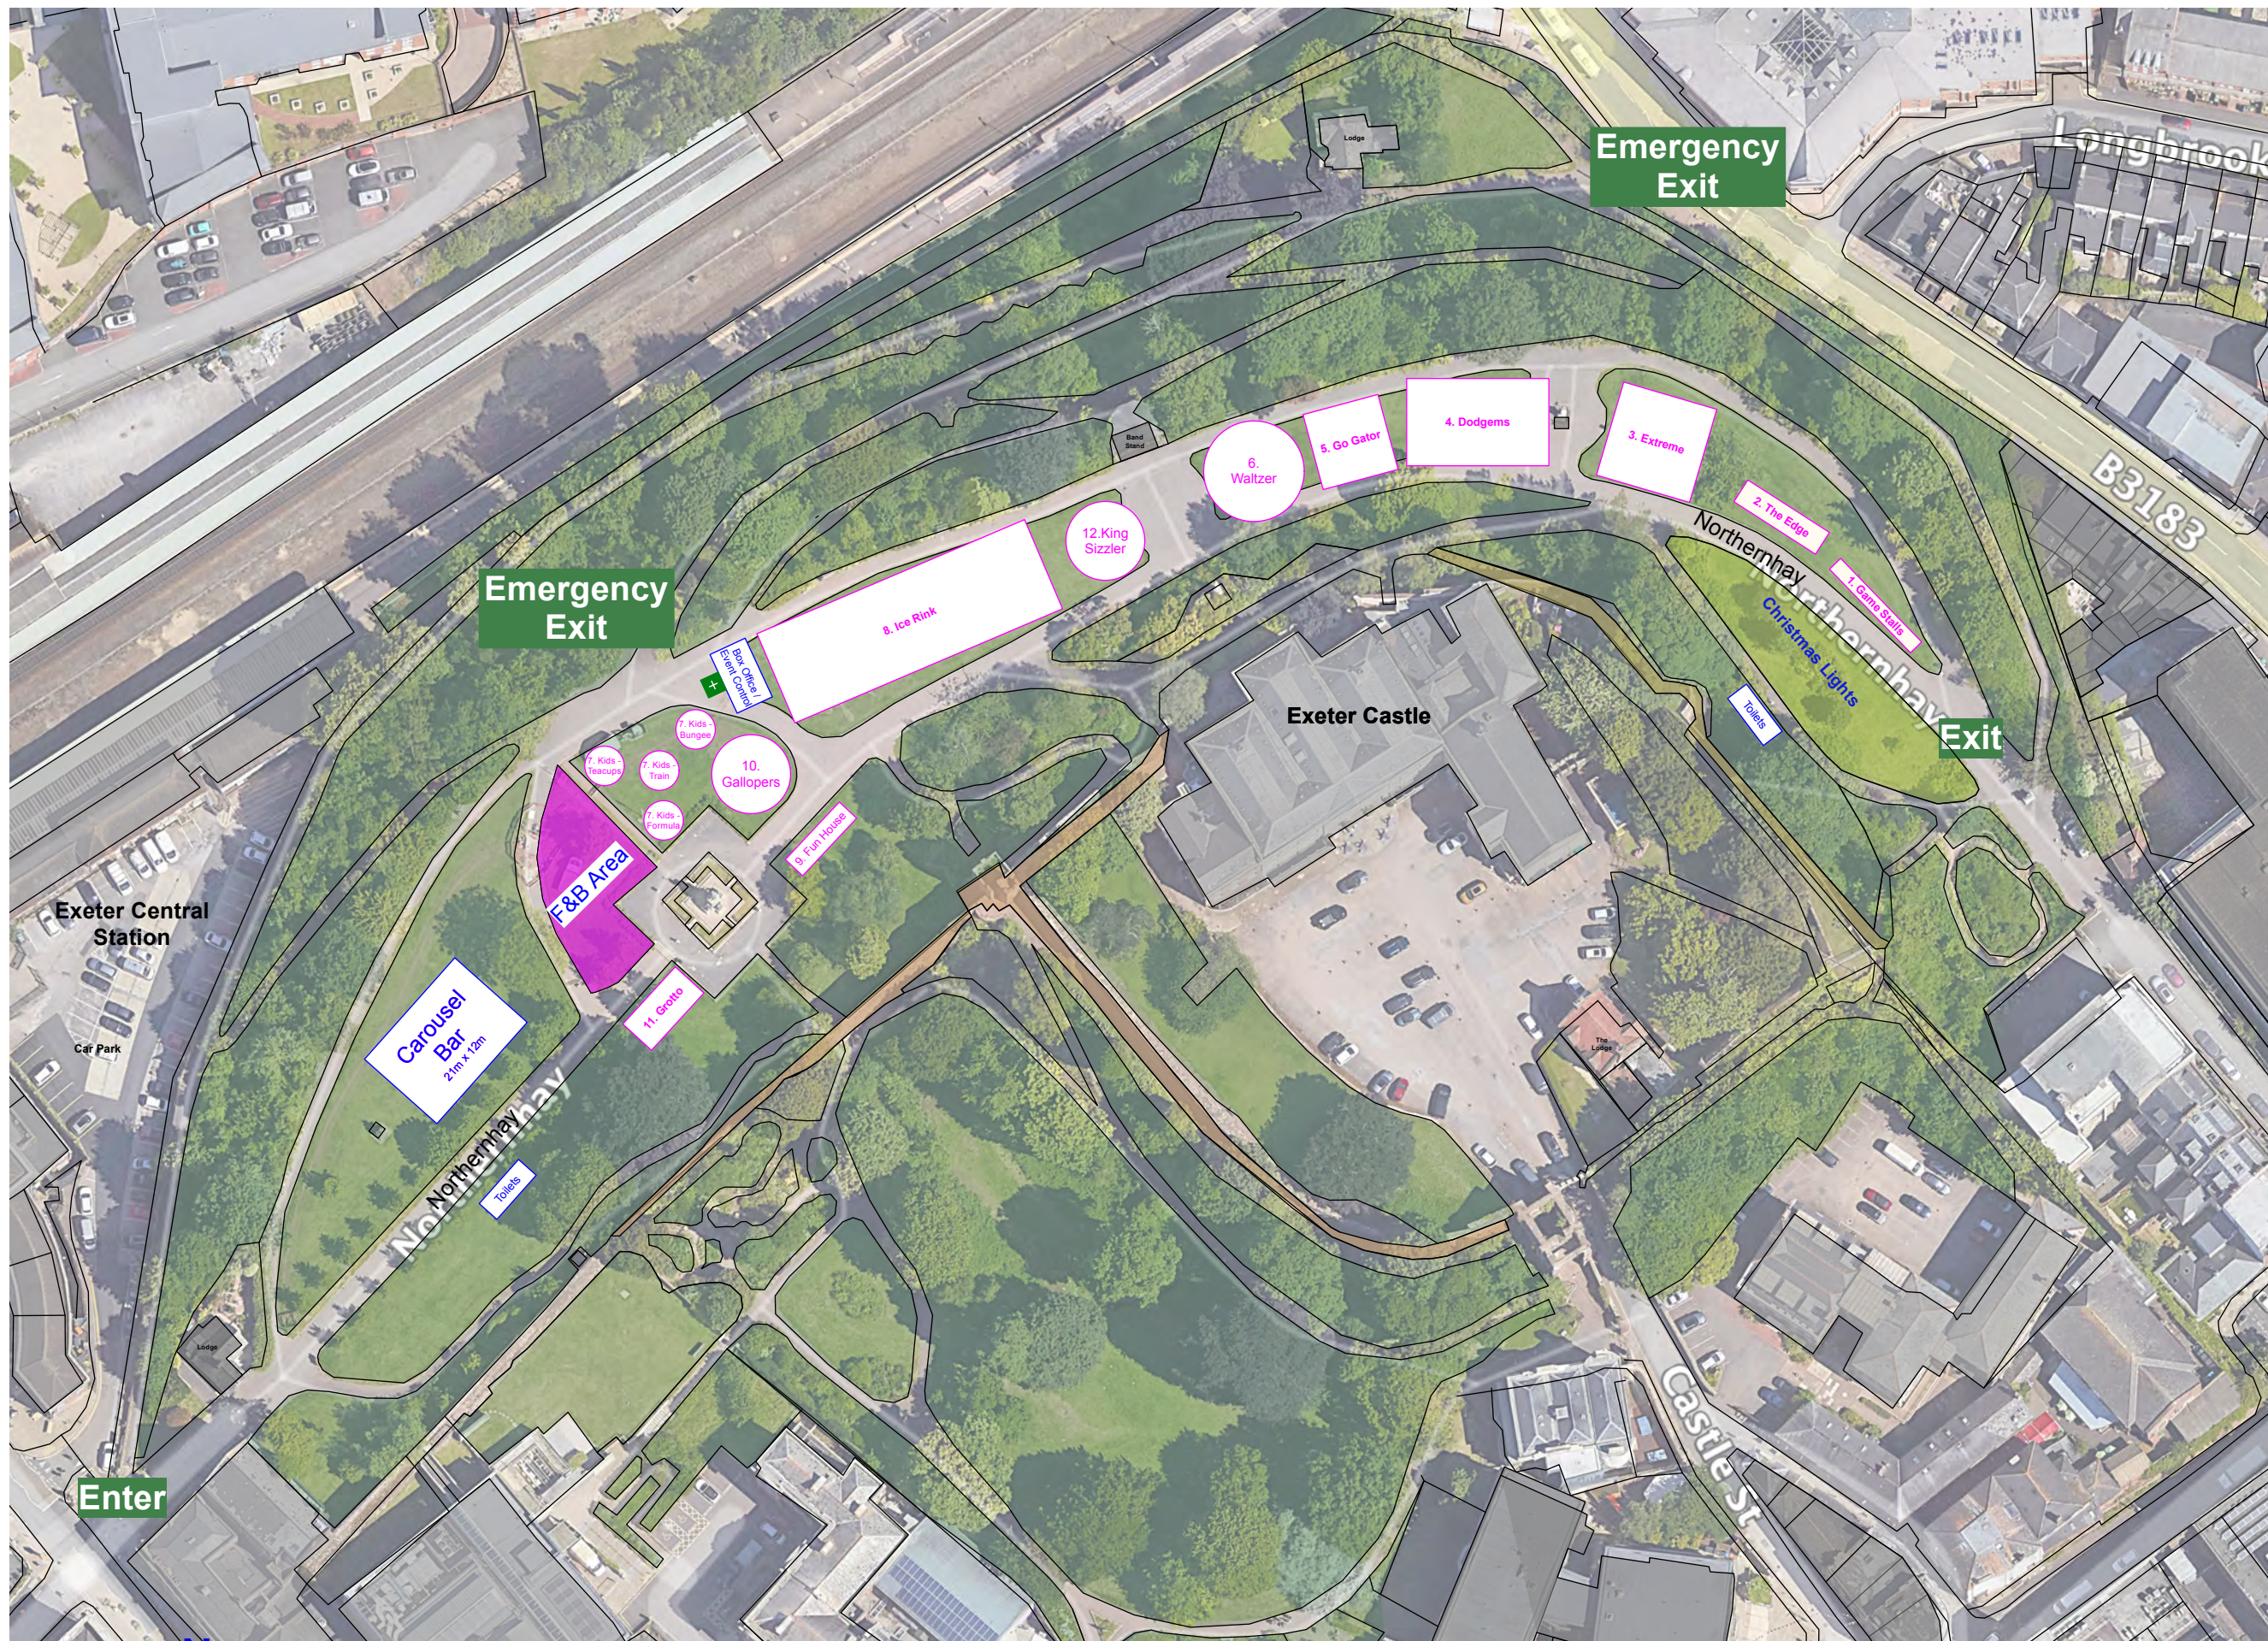



**LEGEND**

**KEY**

-  Generator (indicative position)
-  Medical (3m x 3m)
-  Lost persons (3m x 3m)

**Producer** David Rowland Jnr

**EVENT** Winter Wonderland Exeter

**Venue** Northernhay Gardens

**Location** Exeter, EX4 3SA

**Load In** TBC

**Load Out** TBC

**Site - Draft**


No.	Date	Revision Notes

Origin Drawing	CAD File Name
GE-Scale	
Origin Date	Scale
	1:1000 @ A3
Drawing	Kb

Drawing No.

**DR\_ExeterWW\_Site\_V5\_160824**



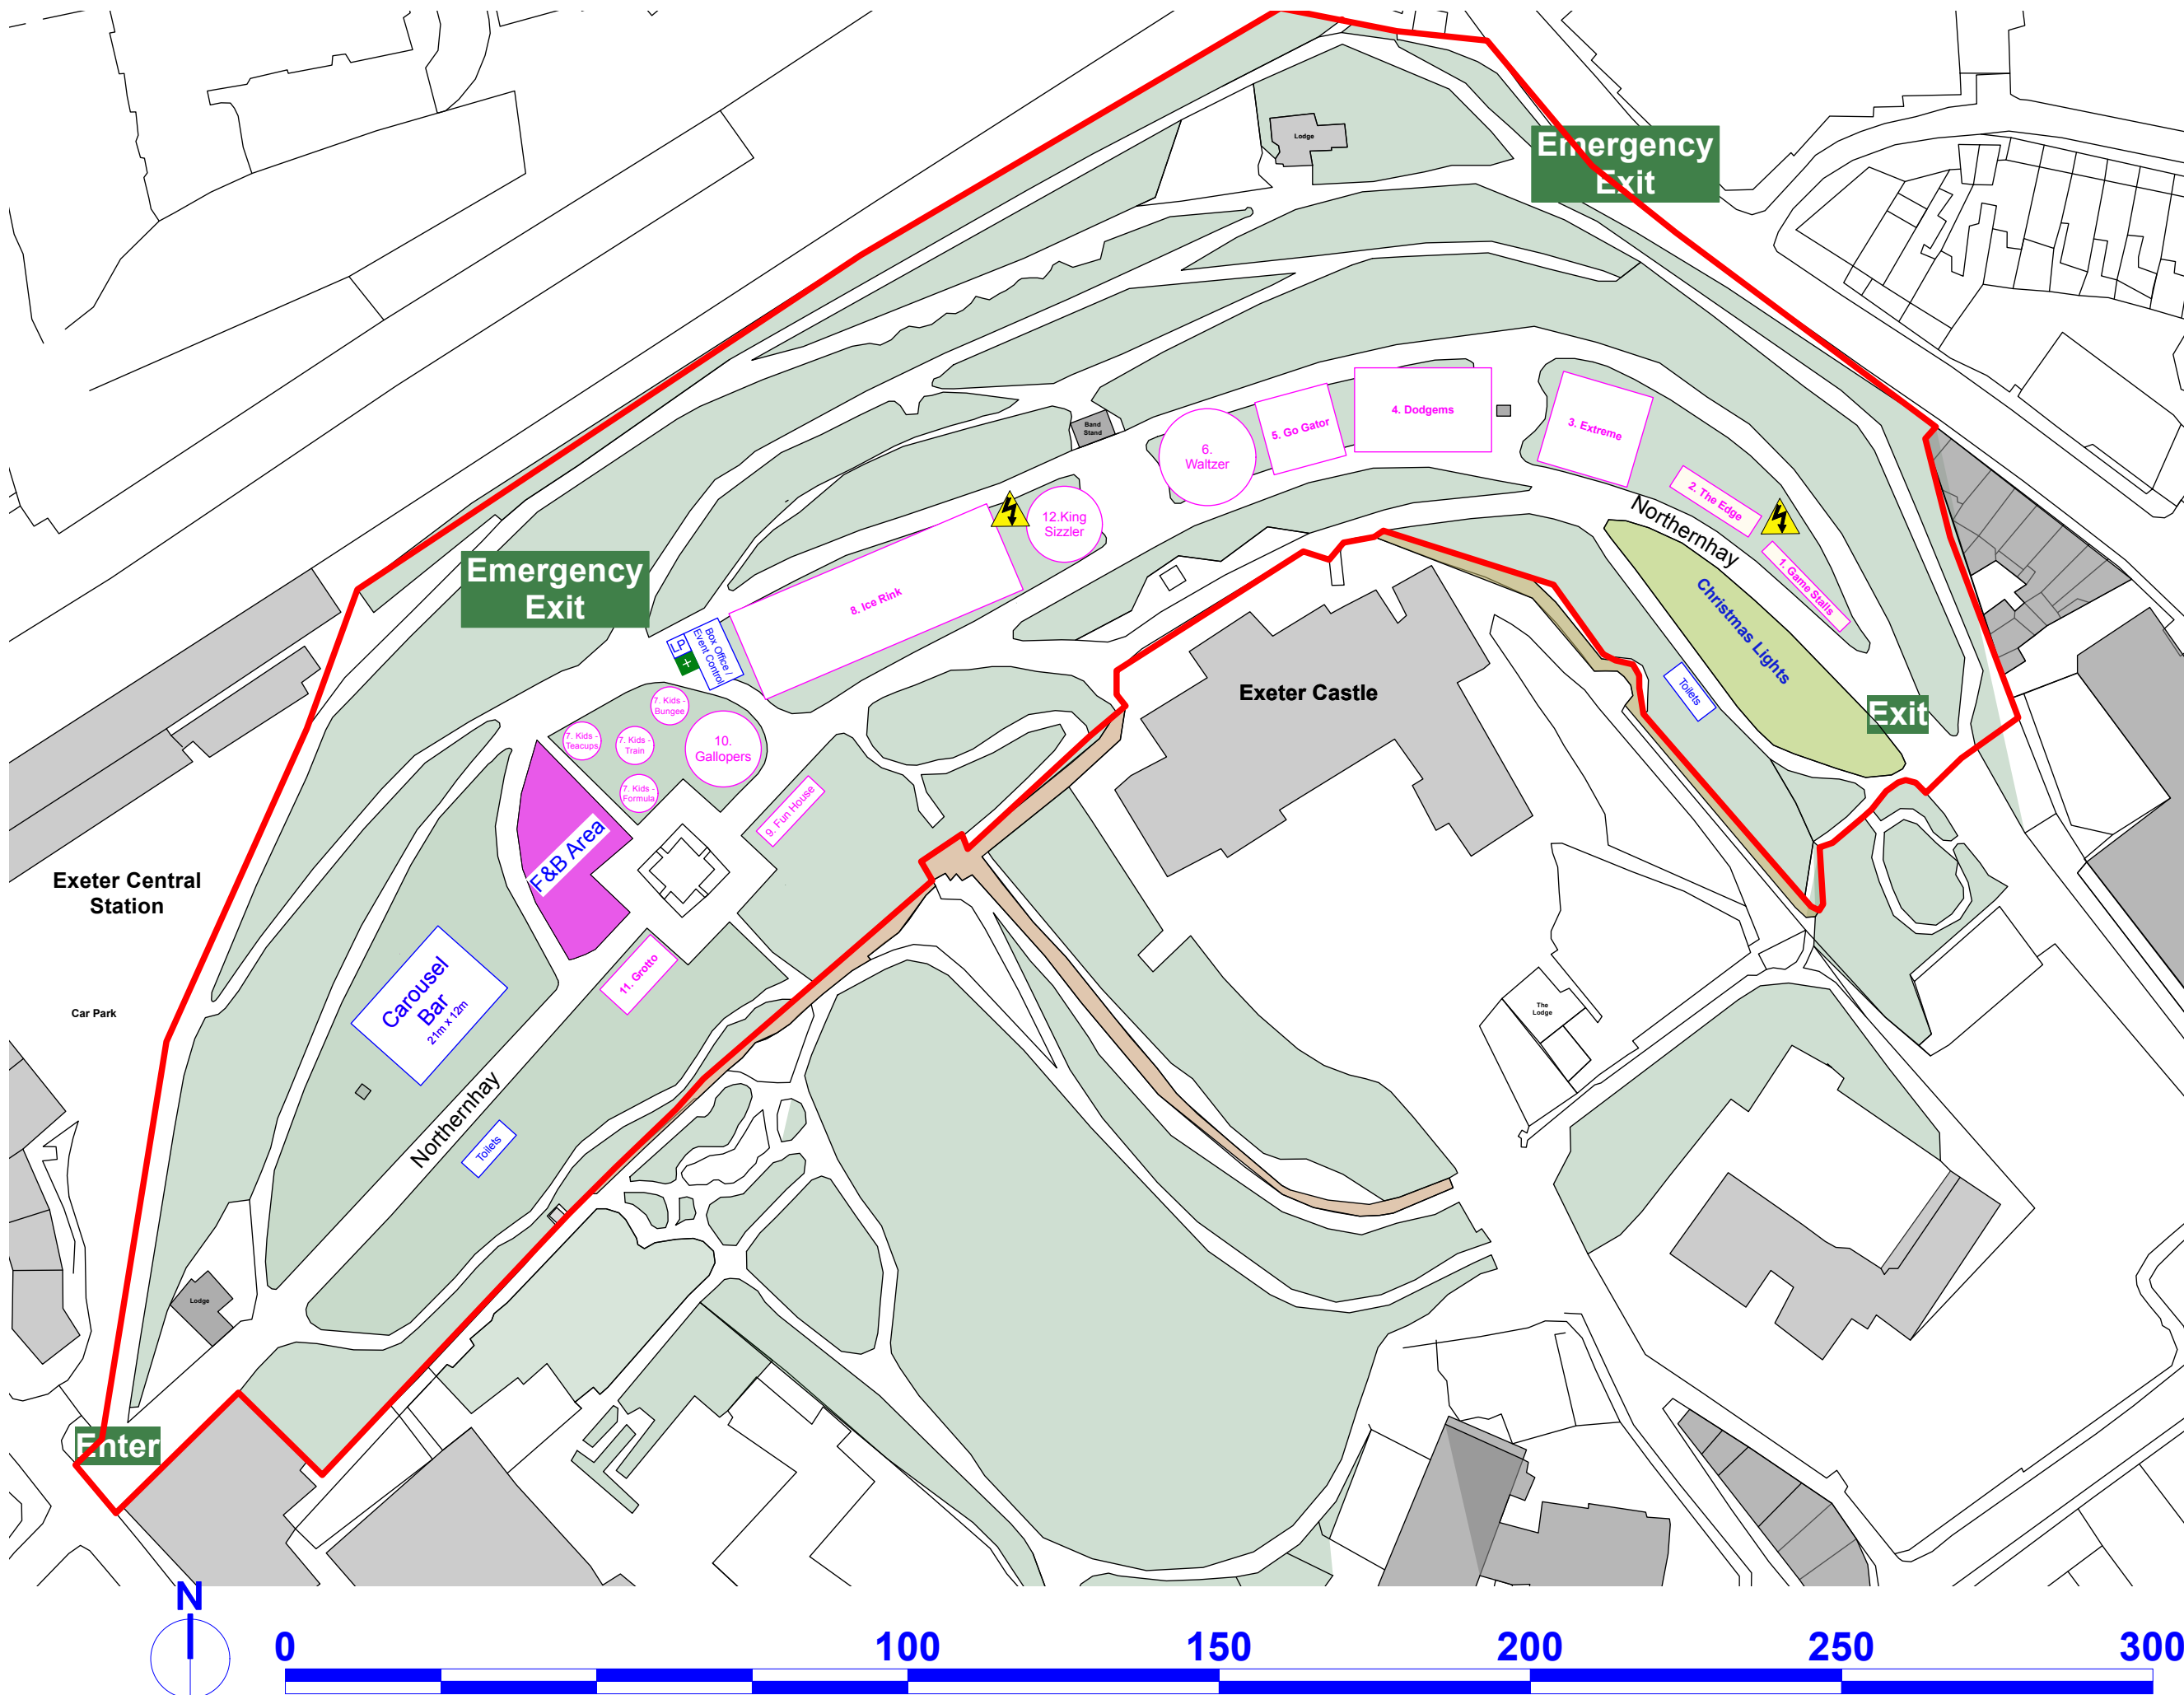

**LEGEND**

**KEY**

- Licenced Area
- Generator (indicative position)
- Medical (3m x 3m)
- Lost persons (3m x 3m)

**Producer** David Rowland Jnr

**EVENT** Winter Wonderland Exeter

**Venue** Northenhay Gardens

**Location** Exeter, EX4 3SA

**Load In** TBC



**Load Out** TBC

**Site - Draft**


No.	Date	Revision	Notes

Origin Drawing	CAD File Name
GE-Scale	
Origin Date	Scale
	1:1000 @ A3
Drawing	Kb

Drawing No.  
**DR\_ExeterWW\_Site\_V5\_160824**

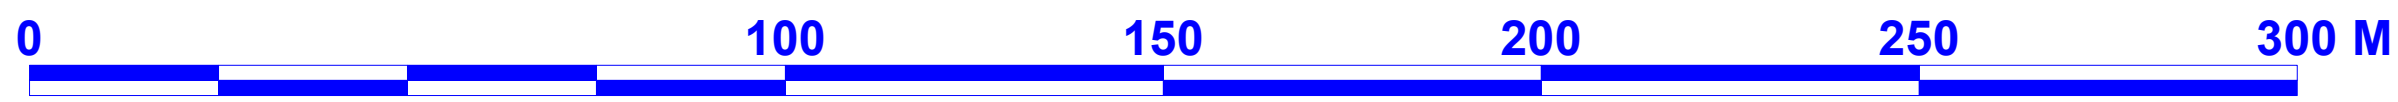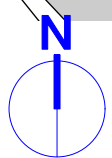



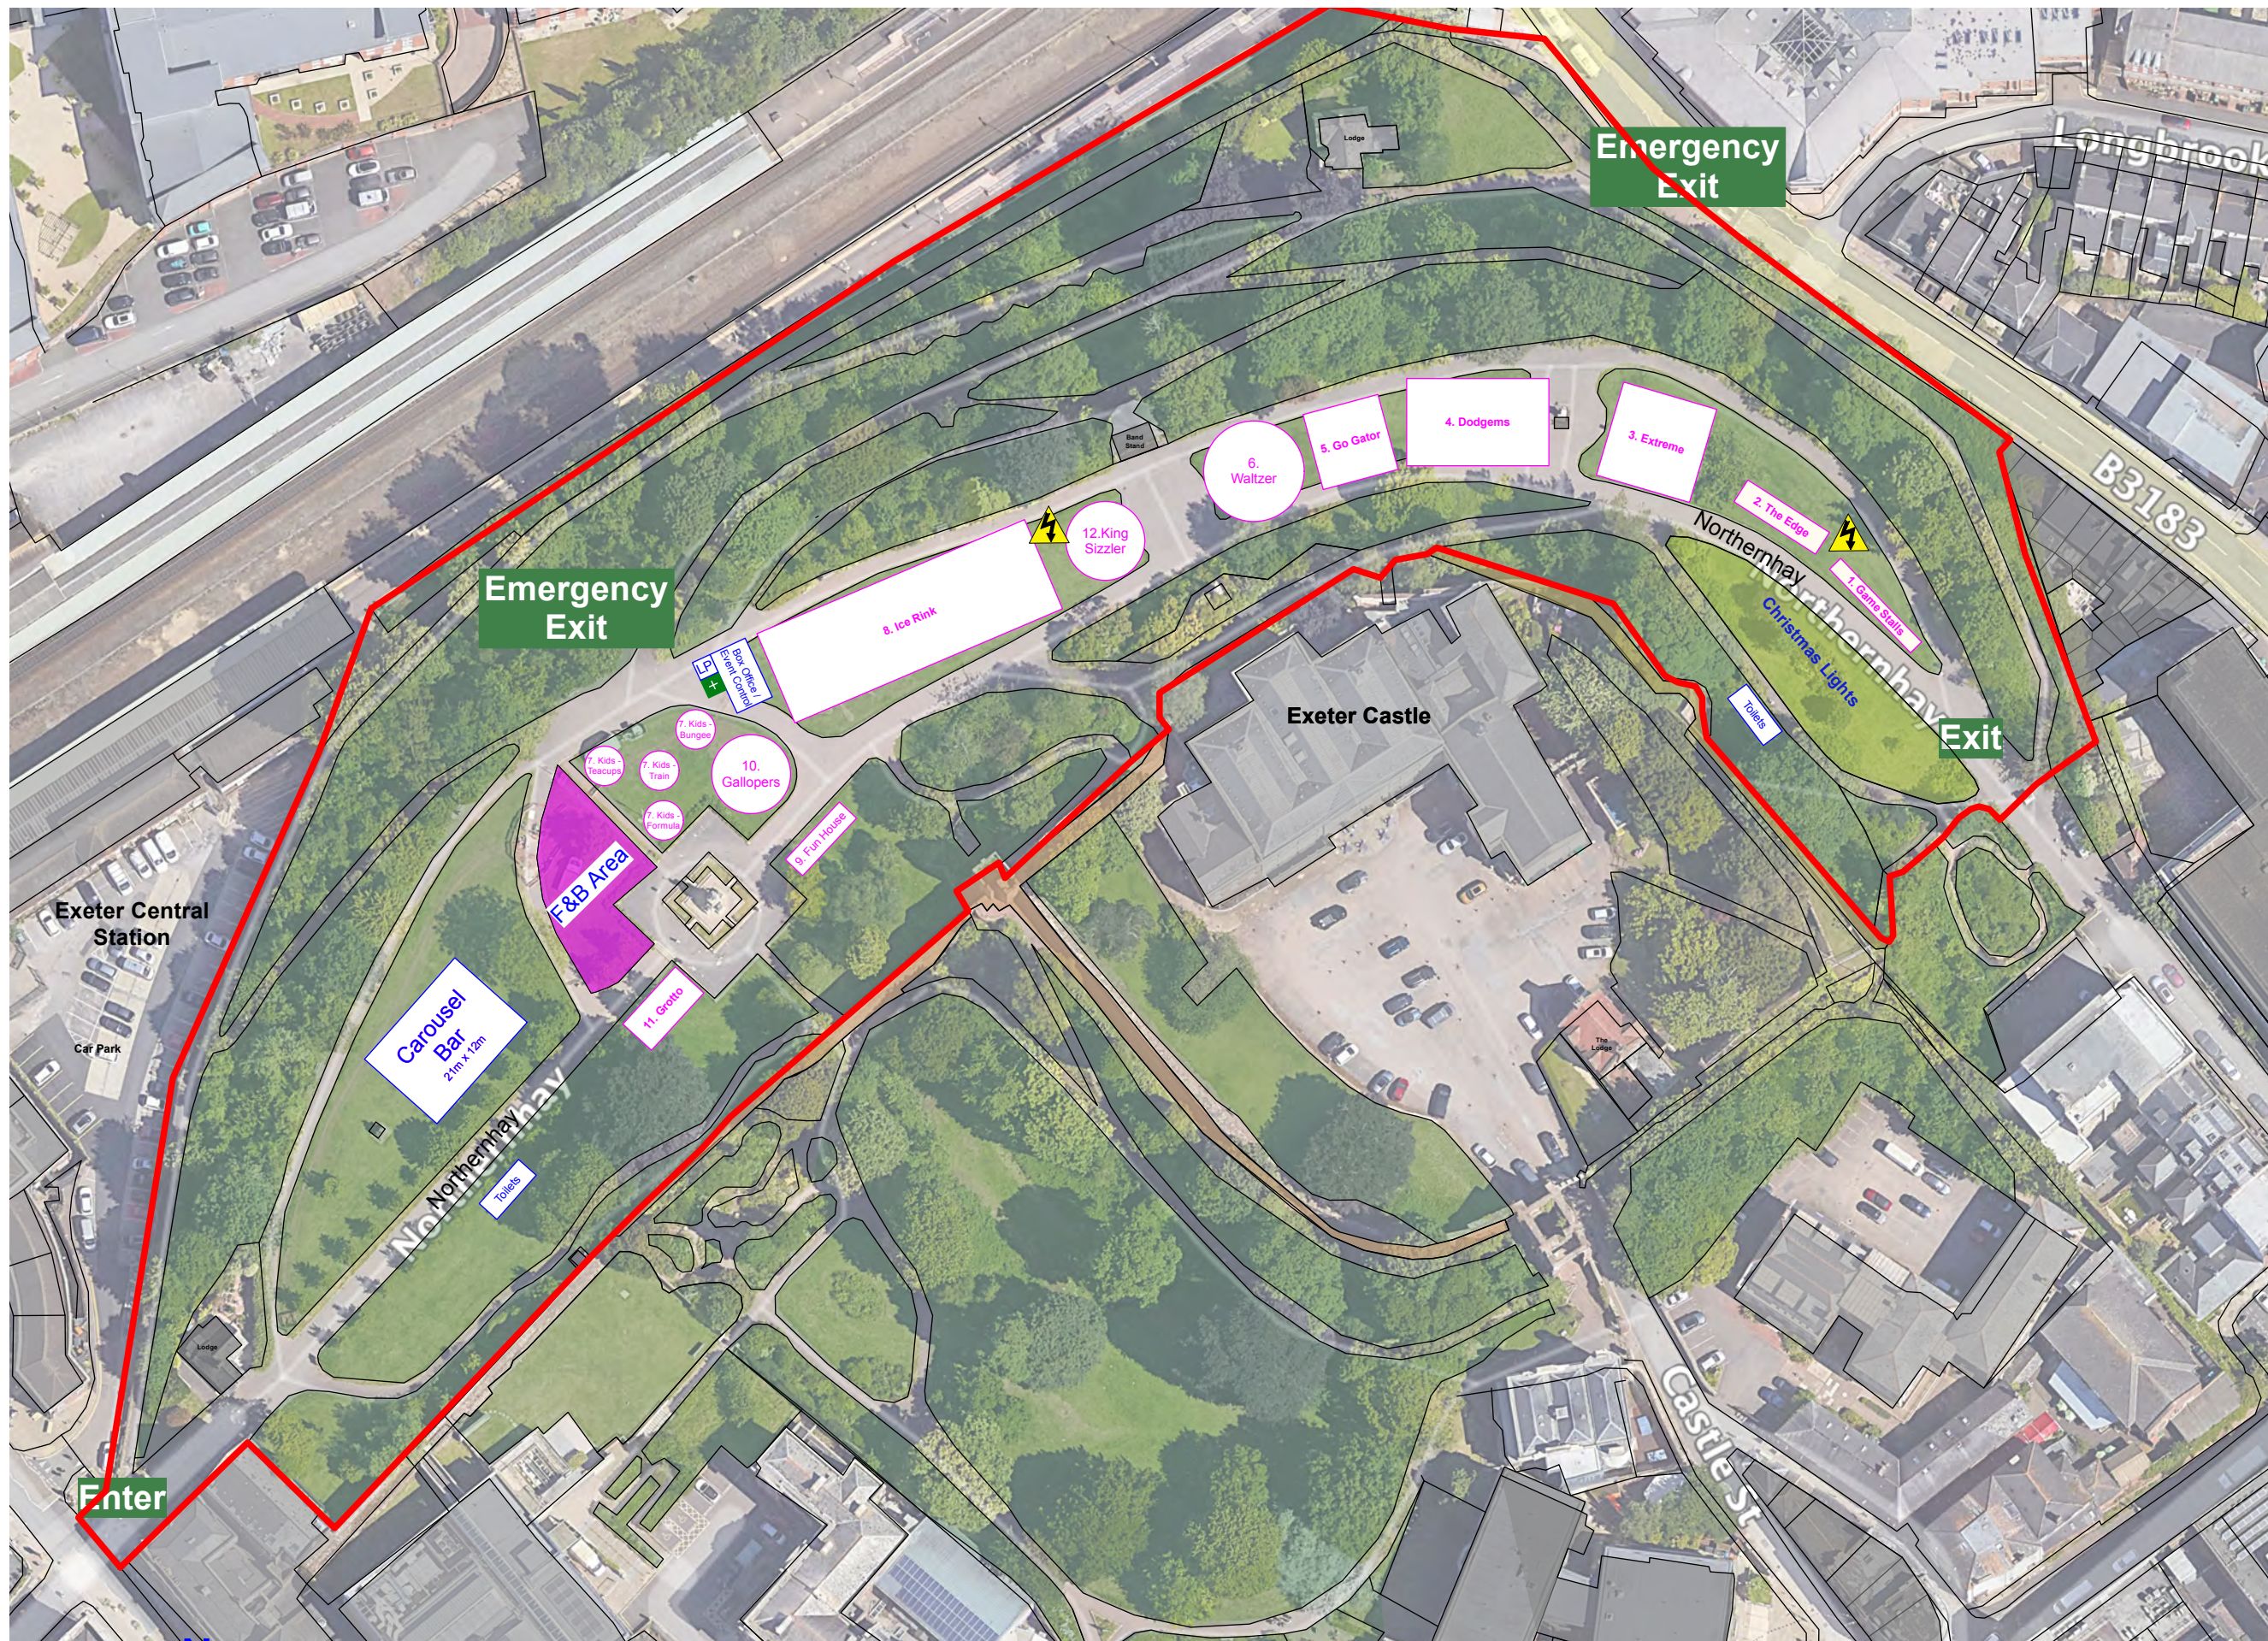

**LEGEND**

**KEY**

- Licenced Area
- Generator (indicative position)
- Medical (3m x 3m)
- Lost persons (3m x 3m)

**Producer** David Rowland Jnr

**EVENT** Winter Wonderland Exeter

**Venue** Northernhay Gardens

**Location** Exeter, EX4 3SA

**Load In** TBC

**Load Out** TBC

**Site - Draft**

No.	Date	Revision Notes

Origin Drawing	CAD File Name
GE-Scale	
Origin Date	Scale
	1:1000 @ A3
Drawing	Kb


Drawing No.

**DR\_ExeterWW\_Site\_V5\_160824**






**FFE Provision:**

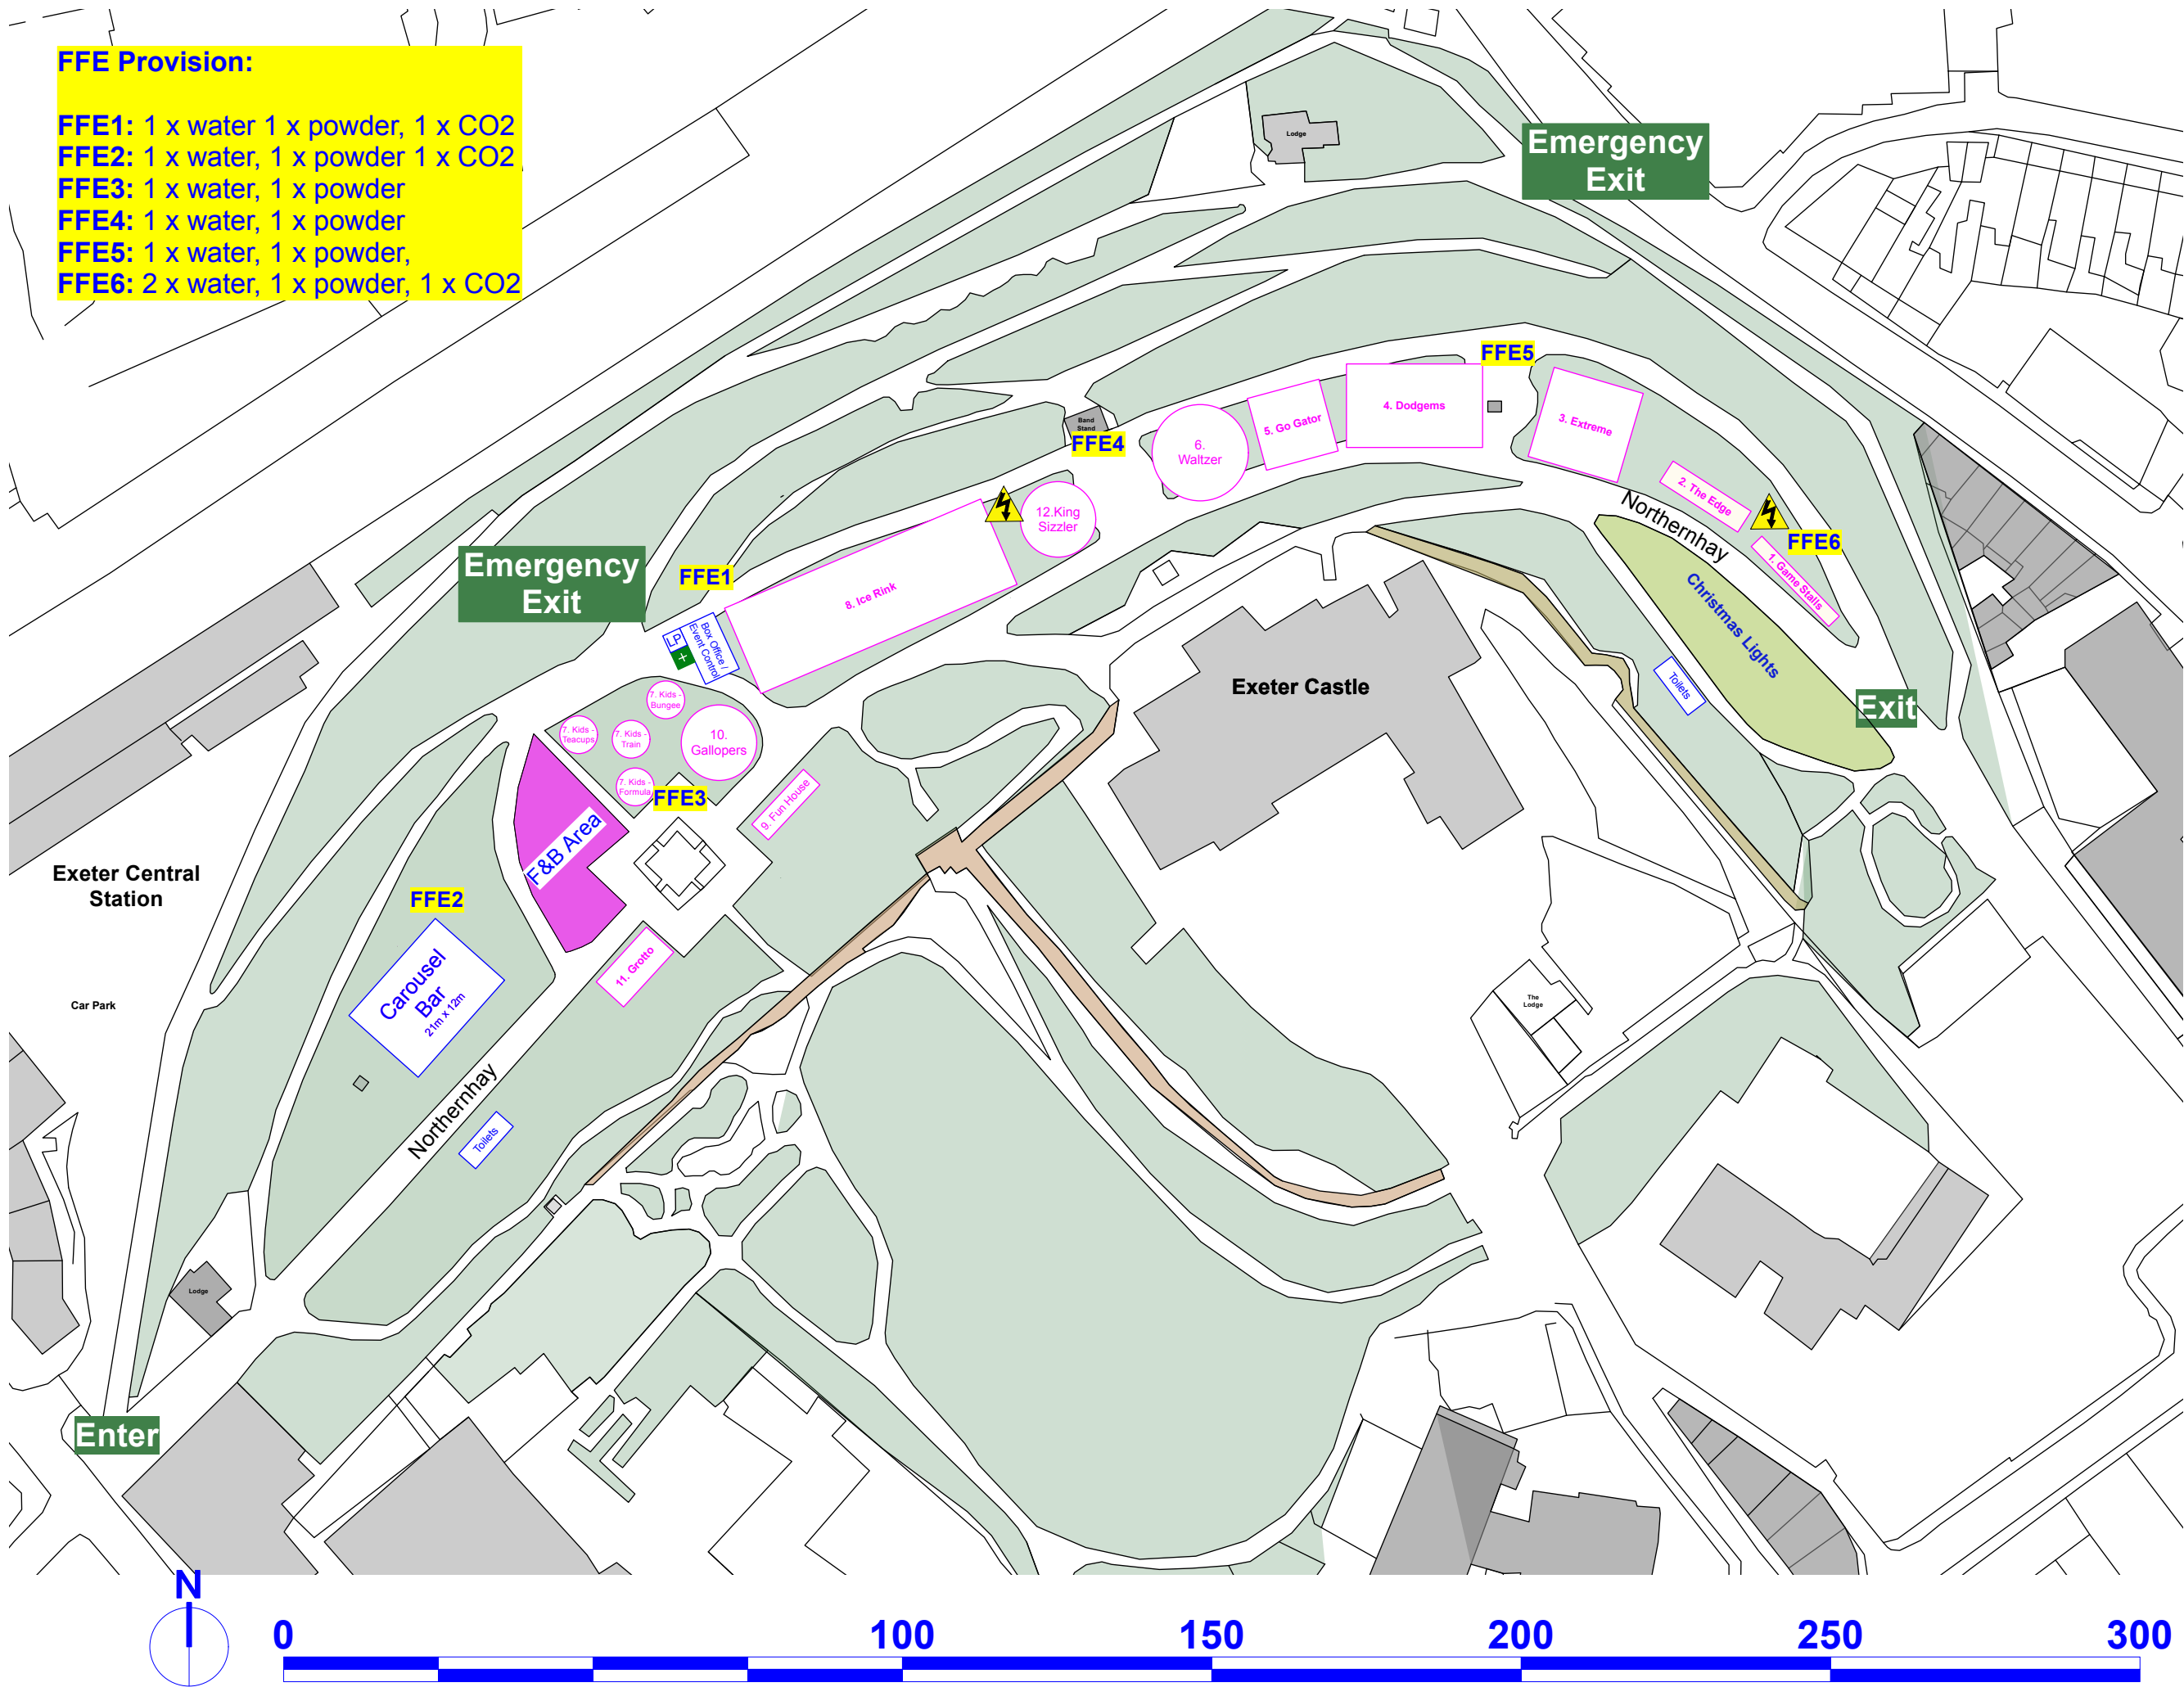- FFE1: 1 x water 1 x powder, 1 x CO2
- FFE2: 1 x water, 1 x powder 1 x CO2
- FFE3: 1 x water, 1 x powder
- FFE4: 1 x water, 1 x powder
- FFE5: 1 x water, 1 x powder,
- FFE6: 2 x water, 1 x powder, 1 x CO2



**LEGEND**

**KEY**

-  Generator (indicative position)
-  Medical (3m x 3m)
-  Lost persons (3m x 3m)

**Producer** David Rowland Jnr

**EVENT** Winter Wonderland Exeter

**Venue** Northernhay Gardens

**Location** Exeter, EX4 3SA

**Load In** TBC

**Load Out** TBC

**FFE Provisional**

No.	Date	Revision Notes

Origin Drawing	CAD File Name
GE-Scale	
Origin Date	Scale
	1:1000 @ A3
Drawing	Kb

Drawing No.  
**DR\_ExeterWW\_Site\_V5\_160824**