


REVISIONS		
A	DRAWING INFORMATION & TITLE CHANGED TO EXISTING SITE PLAN	14/12/22 LS SS
B	EXISTING SUBSTATION SHOWN HATCHED RED	16/12/22 LS SS
C	EXTENT OF TREE REMOVAL UPDATED IN LINE WITH ARB REPORT RECOMMENDATIONS	19/12/22 LS SS

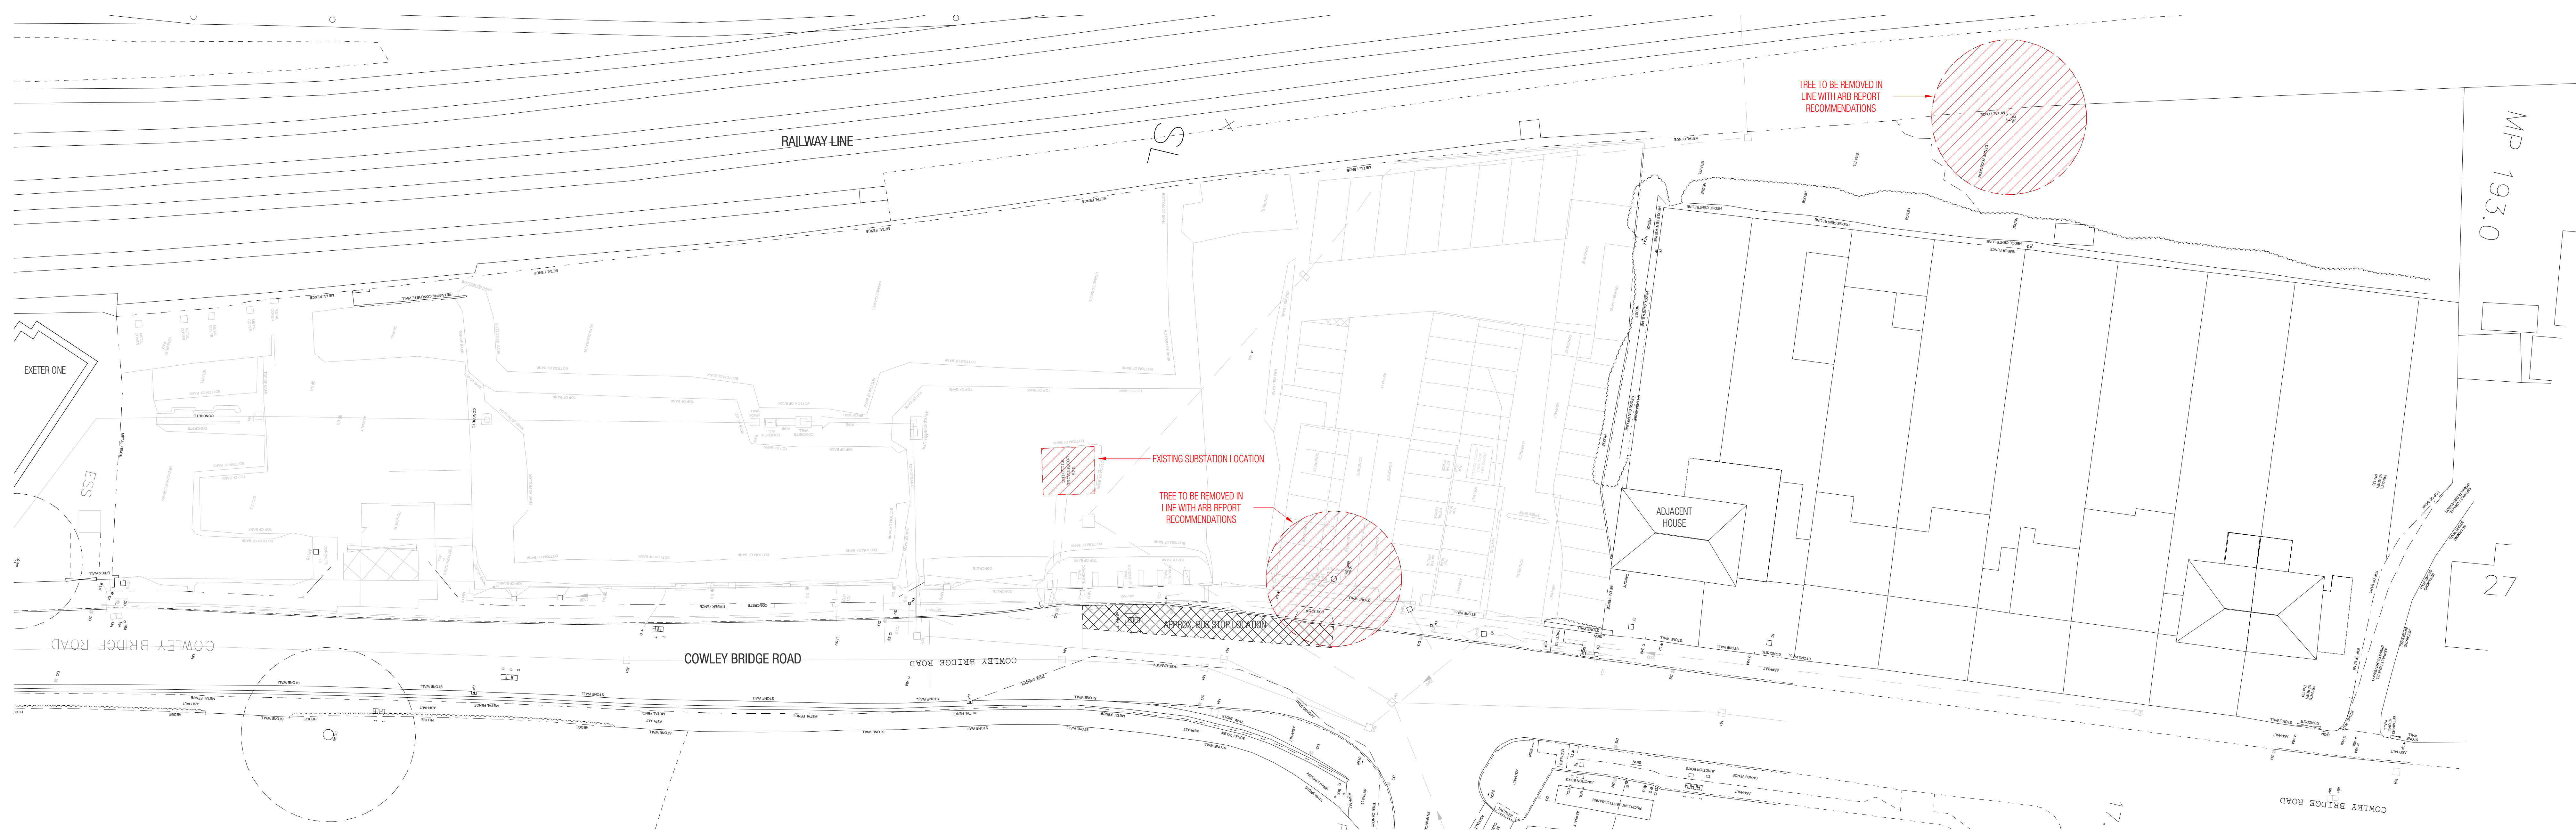

EXISTING SITE PLAN  
1:250



**dla**  
ARCHITECTURE  
55 St Pauls Street | Leeds LS1 2TE  
0113 887 3160  
www.dla-architecture.co.uk

PROJECT  
**COWLEY BRIDGE ROAD  
EXETER**

TITLE  
**EXISTING SITE PLAN**

SCALE	DATE
1:250 @ A0	13/12/22

DRAWN	REVIEWED
LS	SS

DLA REF: 2021-116  
NUMBER: 0103  
REVISION: C

STATUS  
**PRELIMINARY**

